
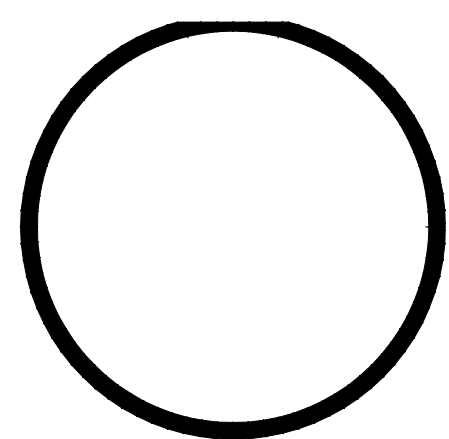


SITE/FLOOR PLAN
SCALE: 3/16" = 1'-0"

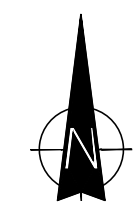


ROBERT M. DARNEY
ARCHITECT
 Design Development
 3655 Arrowhead Dr. #142 Carson City, NV 89706
 PHONE: (775) 721-7563 FAX: 852-9430
 E-MAIL: darneyarch@sbeglobal.net


REMARKS	BY
6-14-19 REVISED WDW LOCATIONS	RMD

PROJECT: DETACHED ADDITION TO THE HISTORIC ABE CURRY HOUSE
FANT RESIDENCE
 406 N. NEVADA ST. APN: 003-226-03
 SHEET TITLE: TITLE SHEET, SITE PLAN

DATE:	2-25-2019
DESIGN BY:	RMD
DRAWN BY:	RMD
SCALE:	AS SHOWN
SHEET No.	

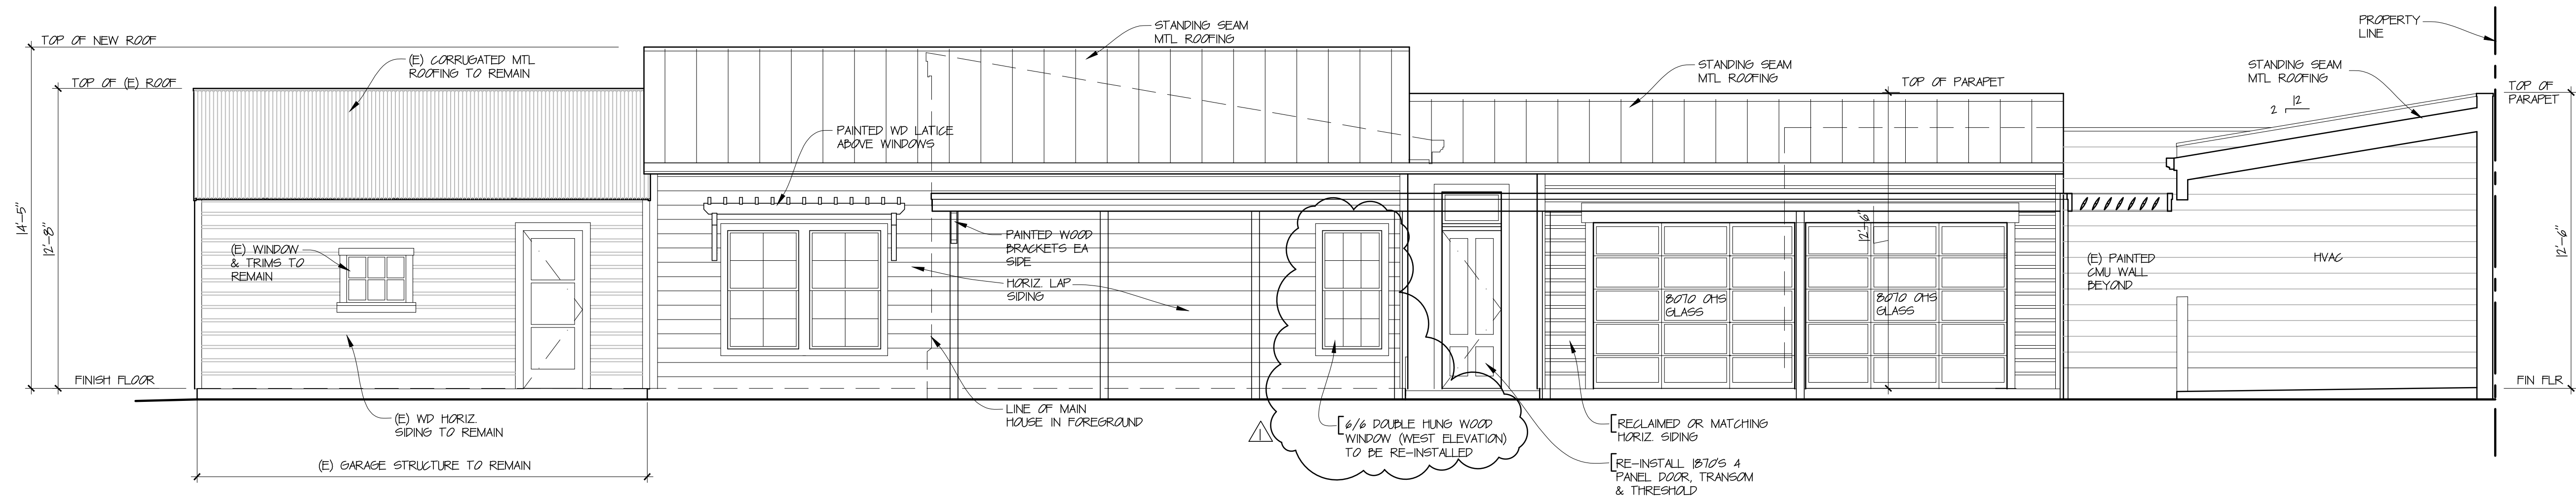


EAST OFFICE & KITCHEN ELEVATION
 SCALE: 1/4" = 1'-0"
 COURTYARD VIEW

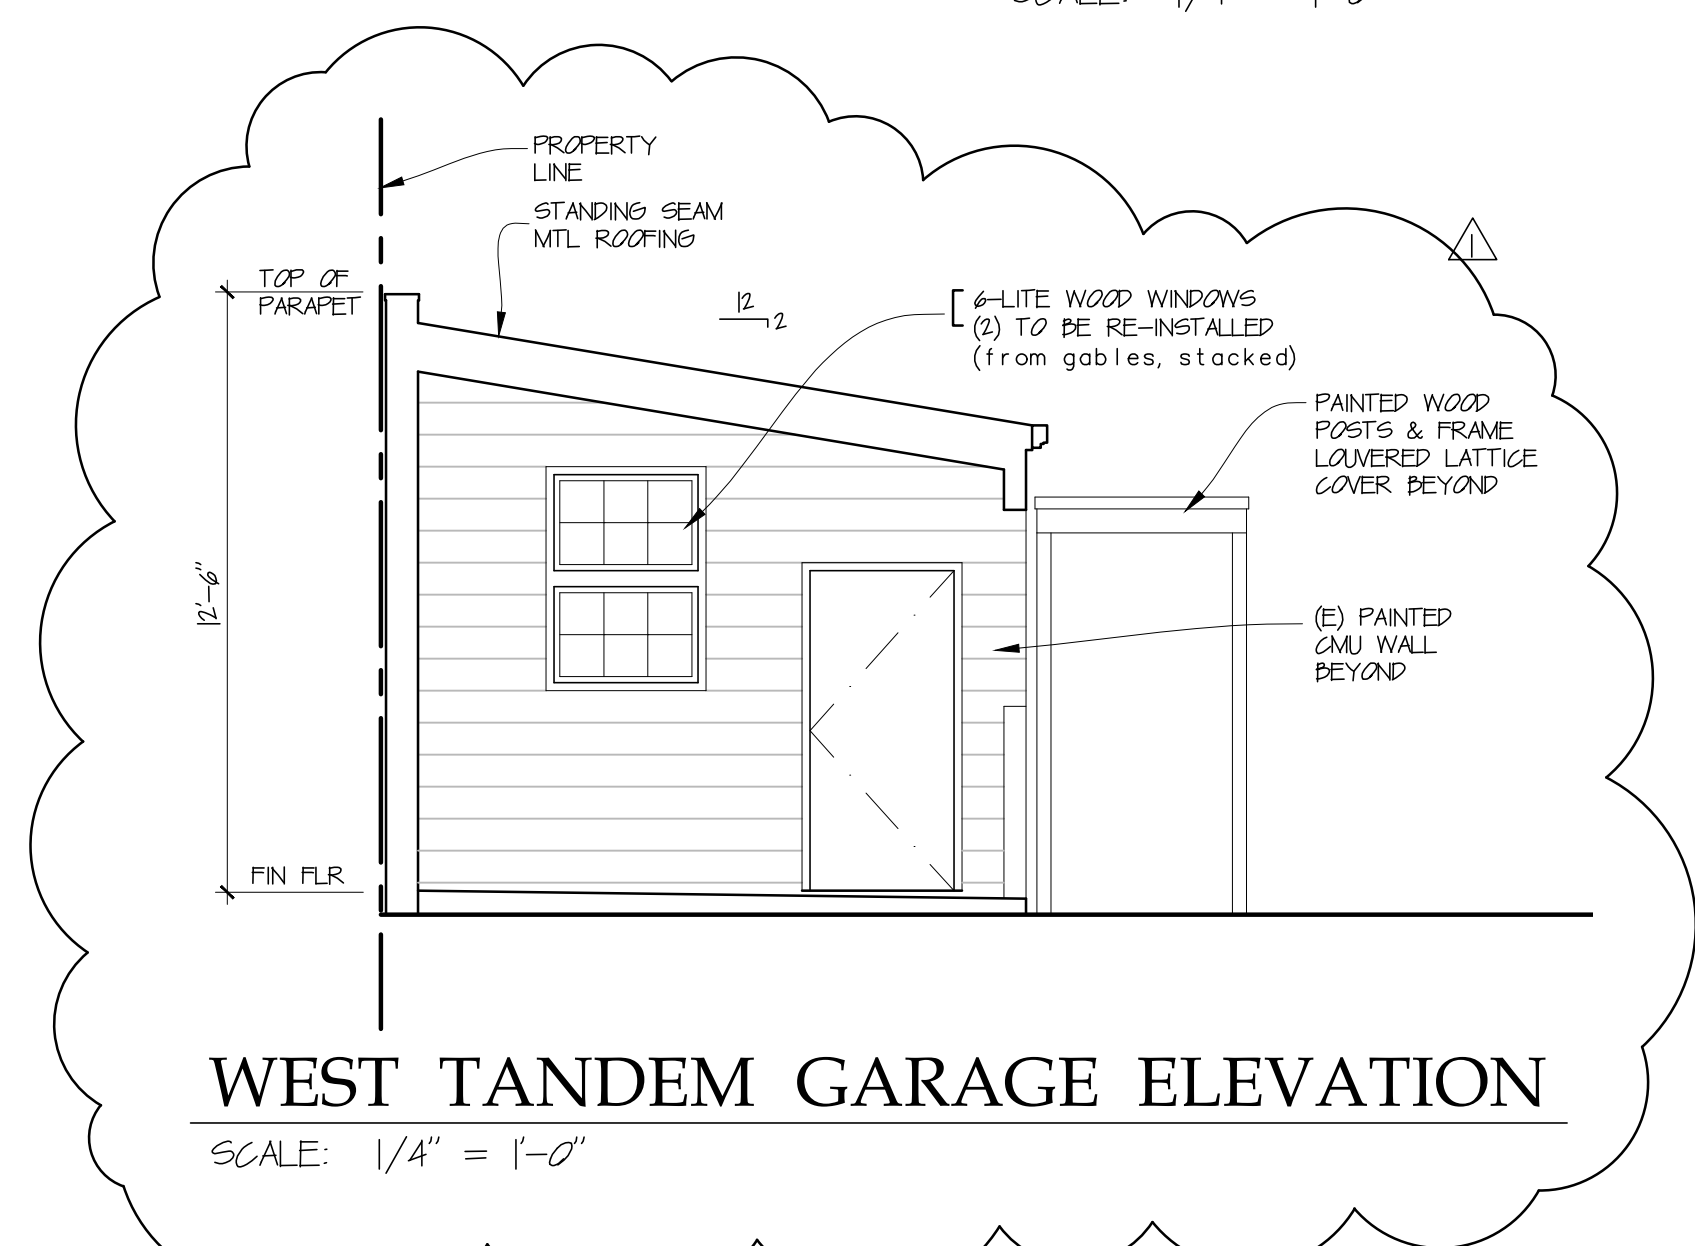


WEST TANDEM GARAGE ELEVATION
 SCALE: 1/4" = 1'-0"



SOUTH TANDEM GARAGE ELEVATION
 SCALE: 1/4" = 1'-0"
 COURTYARD VIEW

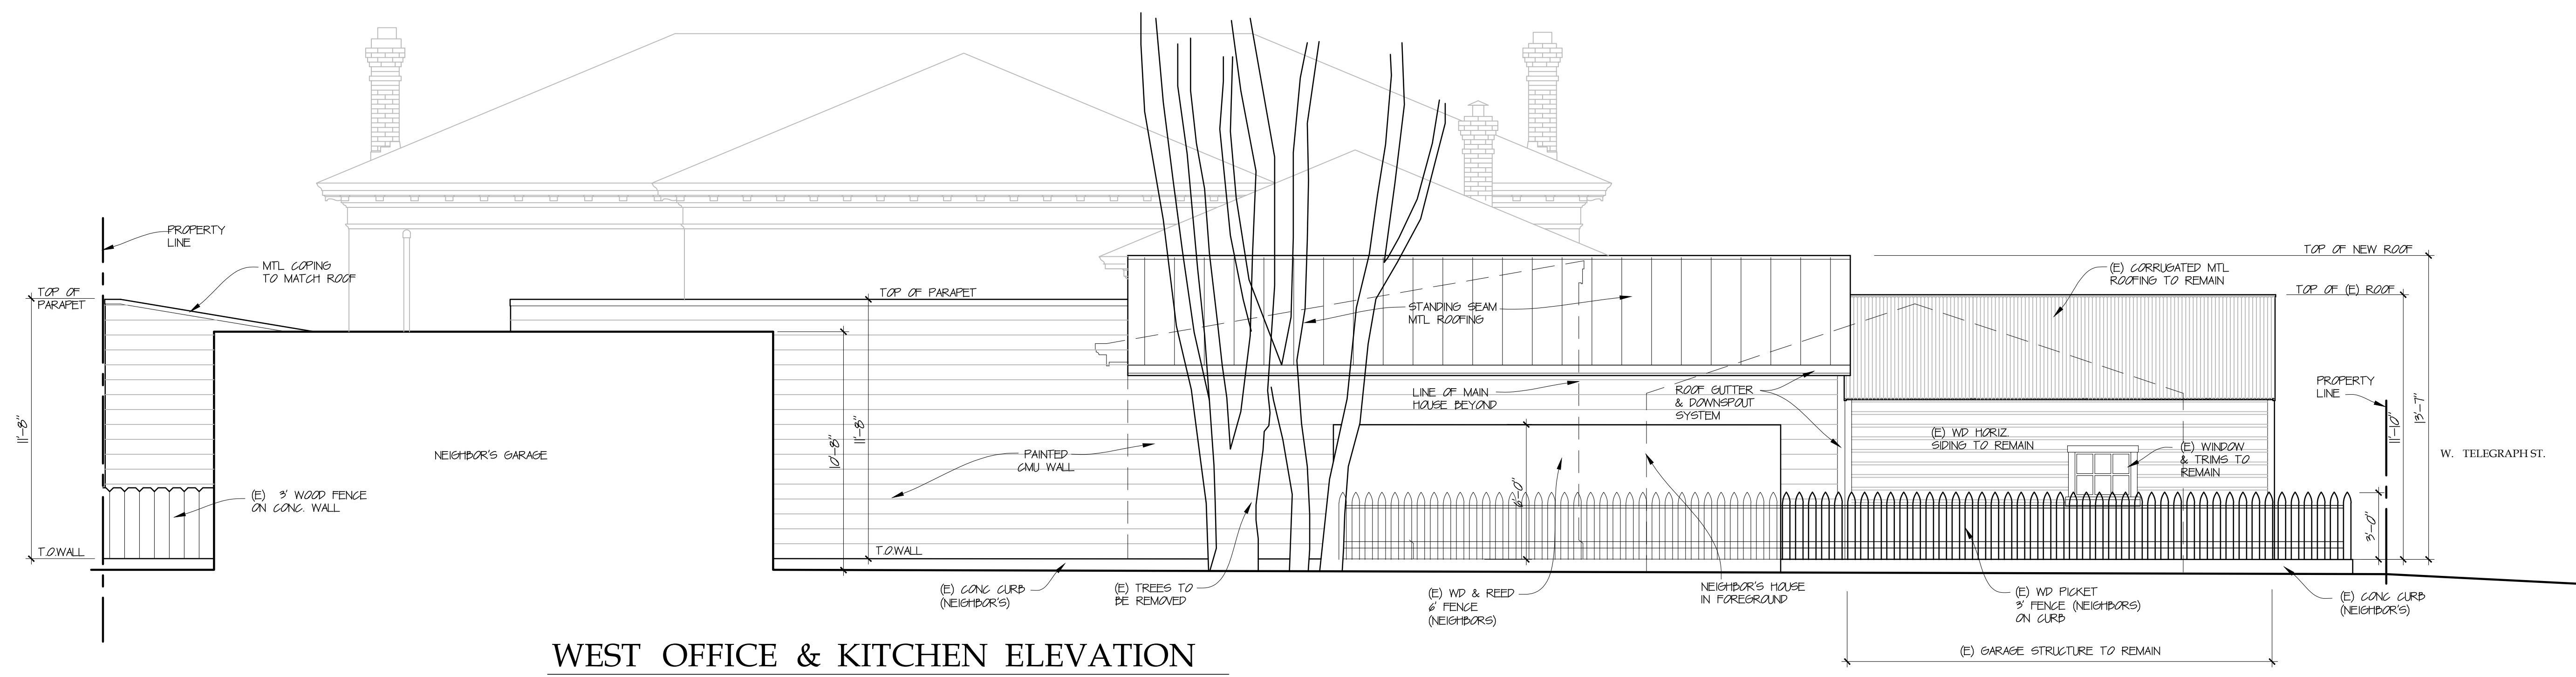

WEST OFFICE & KITCHEN ELEVATION
 SCALE: 1/4" = 1'-0"

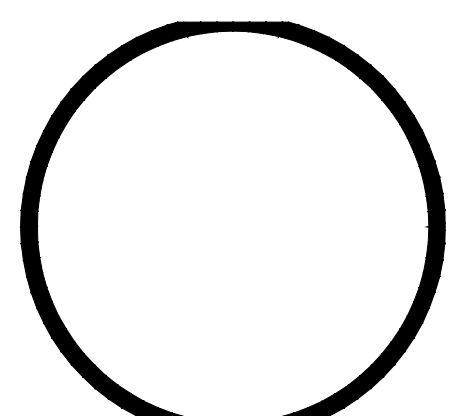

ROBERT M. DARNEY
ARCHITECT
 Design Development
 3655 Arrowhead Dr. #142 Carson City, NV 89706
 PHONE: (775) 721-7563 FAX: 852-9430
 E-MAIL: darney.arch@bsglobal.net

REMARKS	BY
6-14-19 REVISED WINDOW LOCATIONS	RMD

PROJECT: DETACHED ADDITION TO THE HISTORIC ABE CURRY HOUSE
FANT RESIDENCE
 406 N. NEVADA ST. APN: 003-226-03
 SHEET TITLE: EXTERIOR ELEVATIONS

DATE:	6-5-19
DESIGN BY:	RMD
DRAWN BY:	RMD
SCALE:	AS SHOWN
SHEET No.	A3