


THIS MATERIAL LIST IS FOR GENERAL CONVENIENCE ONLY AND BY NO MEANS SHOULD BE INTERPRETED AS 100% COMPLETE. THE CONTRACTOR IS RESPONSIBLE FOR ALL ITEMS AND QUANTITIES AS SHOWN ON THE PLANS.

- ALL ABOVE GRADE PLUMBING SHALL BE PAINTED FEDERAL SAFETY BLUE. ALL COLORS SHALL BE APPROVED BY CARSON CITY BEFORE WORK IS PERFORMED.
- RE-CONNECT ALL PRESSURE TRANSDUCER CONDUITS USING NEW COPPER TUBING.
- ALL NEW PIPELINE SHALL BE PRESSURE TESTED PER AWWA STD C605 AND DISINFECTED PER AWWA STD C651.

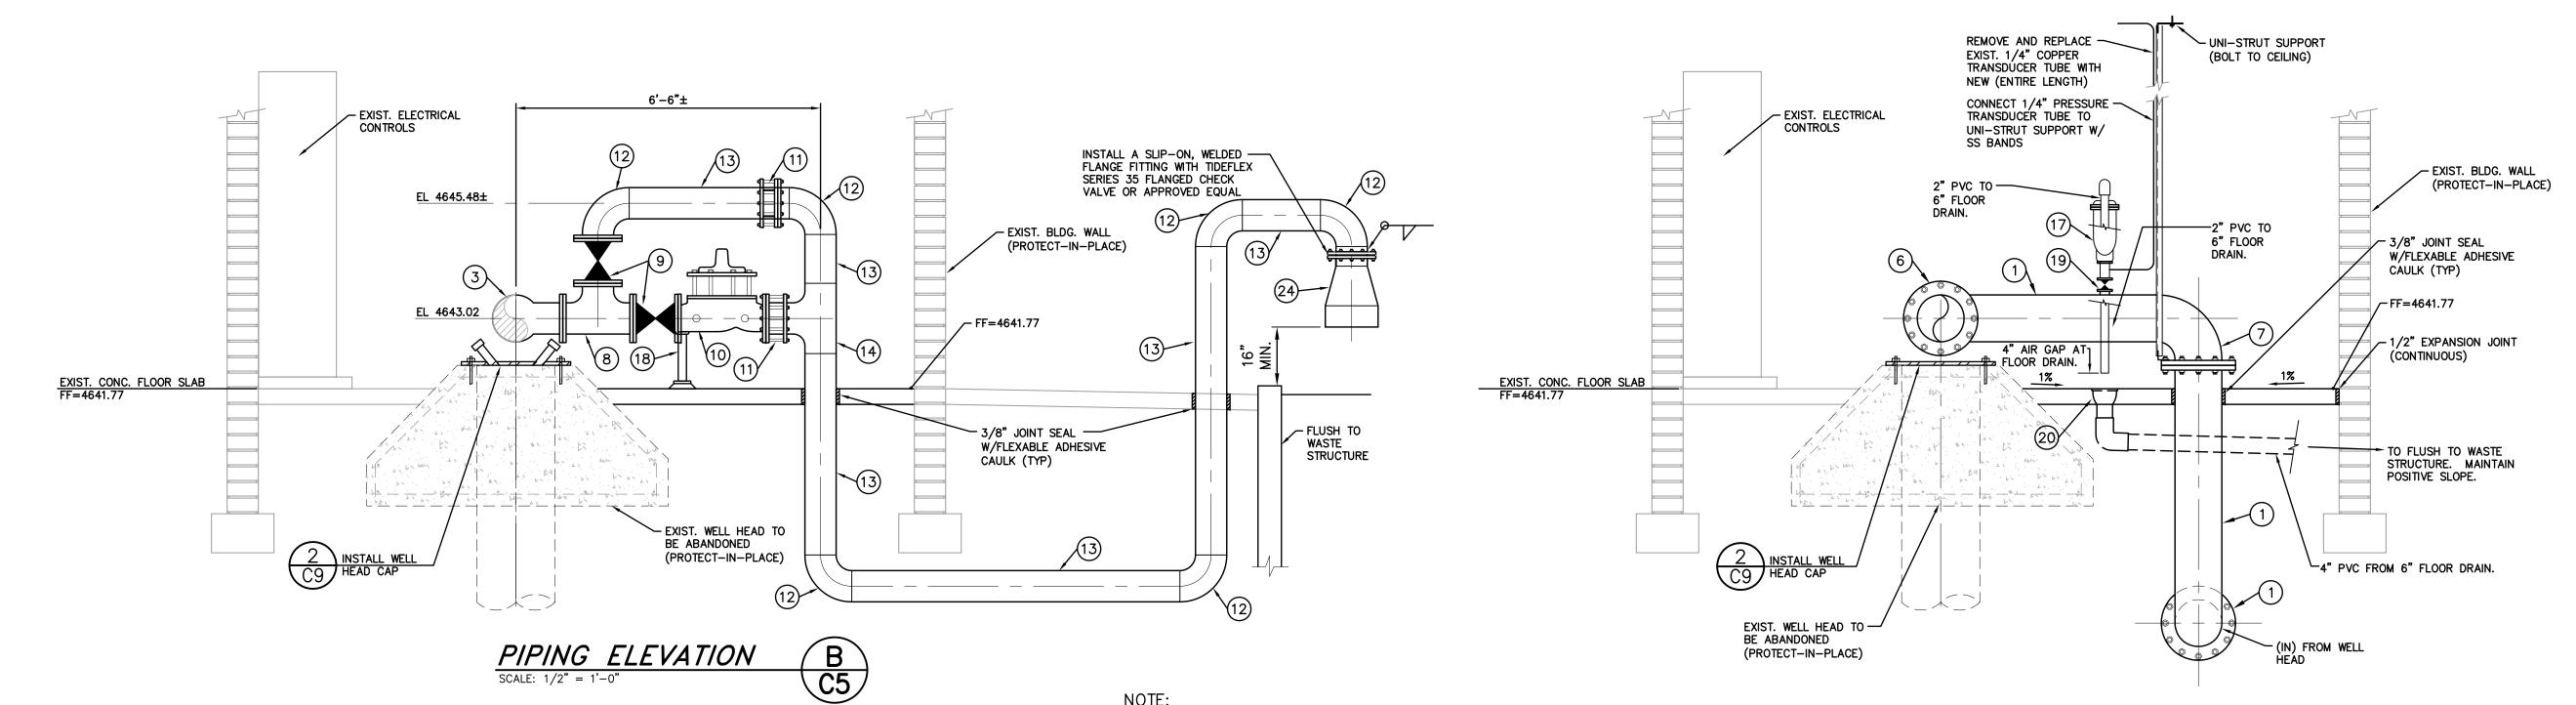

THE 100 YEAR FLOODPLAIN.

WELL #4 IS LOCATED IN A FEMA (SHADED) "X" FLOODZONE DETERMINATION AREA AND NOT WITHIN

PIPING ELEVATION



PRODUCTION WELL #4
PIPING MODIFICATIONS
JECT No. 4.0621
PING DETAILS

CITY DEPARTMENT

CARSON WORKS

PUBLIC

ENGINEER . n.

MARK BRETHAUER

C5 17