


BK7  
57

WASHINGTON PARK  
WEST SUBDIVISION  
UNIT NO. 2

MIRA VISTA  
SUBDIVISION

WASHINGTON PARK  
WEST SUBDIVISION  
UNIT NO. 1  
4/01/1965


APN	LOT & RECORD
BLOCK 222	
001-222-25	8A R/S 2893 LLA #468676
001-222-26	7A R/S 2893 LLA #468676

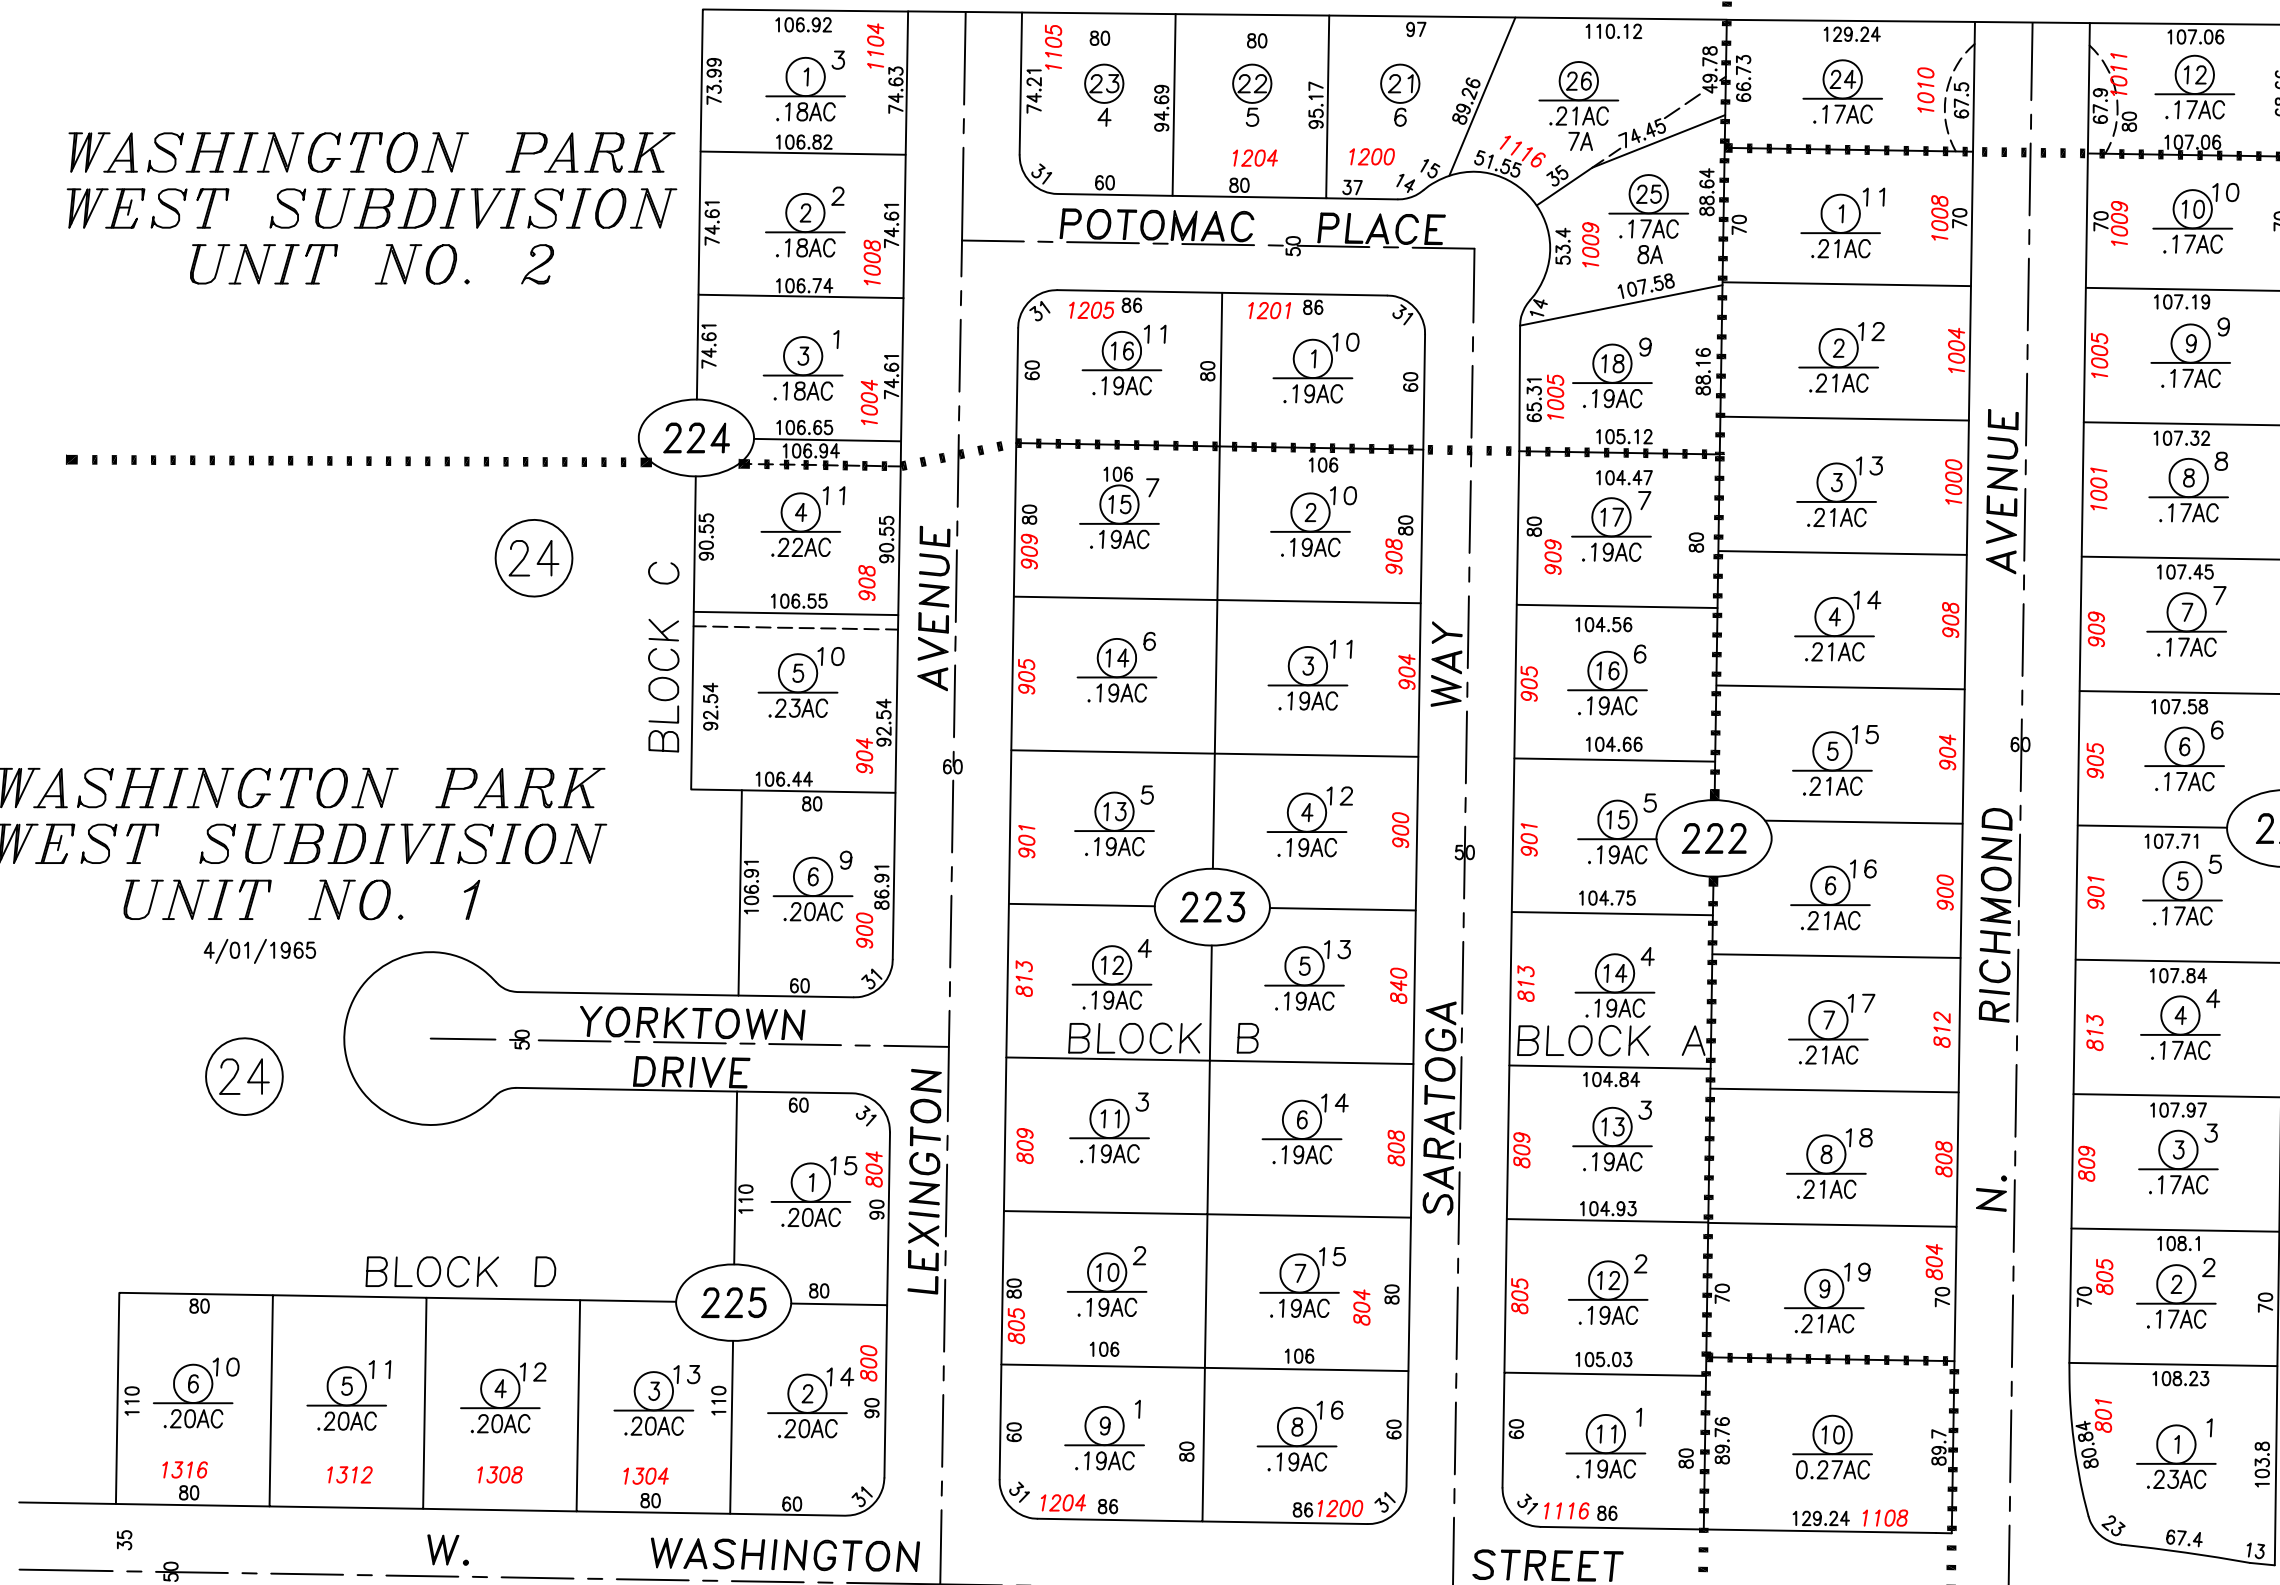

PARCELS 001-222-19 & 20 ARE NOW 001-222-25 & 26 R/S 2893 #468677 LLA #468676

NOTE  
SOME PARCELS DELINEATED HEREON MAY NOT  
BE PRESENTED IN TRUE SIZE, SHAPE, OR LOCATION  
DUE TO DISCREPANCIES BETWEEN LOT LINES.

CARSON CITY, NEVADA  
THIS MAP IS PREPARED FOR THE USE OF THE CARSON CITY  
ASSESSOR FOR ASSESSMENT AND ILLUSTRATIVE PURPOSES  
ONLY. IT DOES NOT REPRESENT A SURVEY. NO LIABILITY  
IS ASSUMED AS TO THE SUFFICIENCY OR ACCURACY OF THE  
DATA DELINEATED HEREON. YOU CAN VIEW AND PRINT OUR  
MAPS AT NO CHARGE FROM OUR WEBSITE AT: <http://ccapps.org/publicgis/>

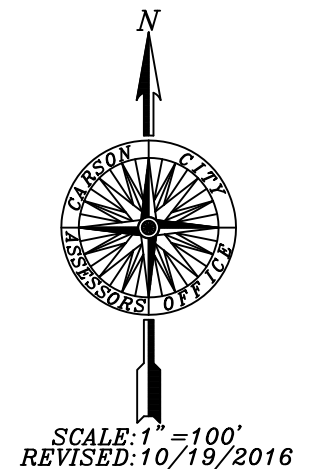

SCALE: 1" = 100'  
REVISED: 10/19/2016