


PORTION NE1/4 SE1/4 SECTION 18
T.15 N., R.20 E., M.D.B. & M.

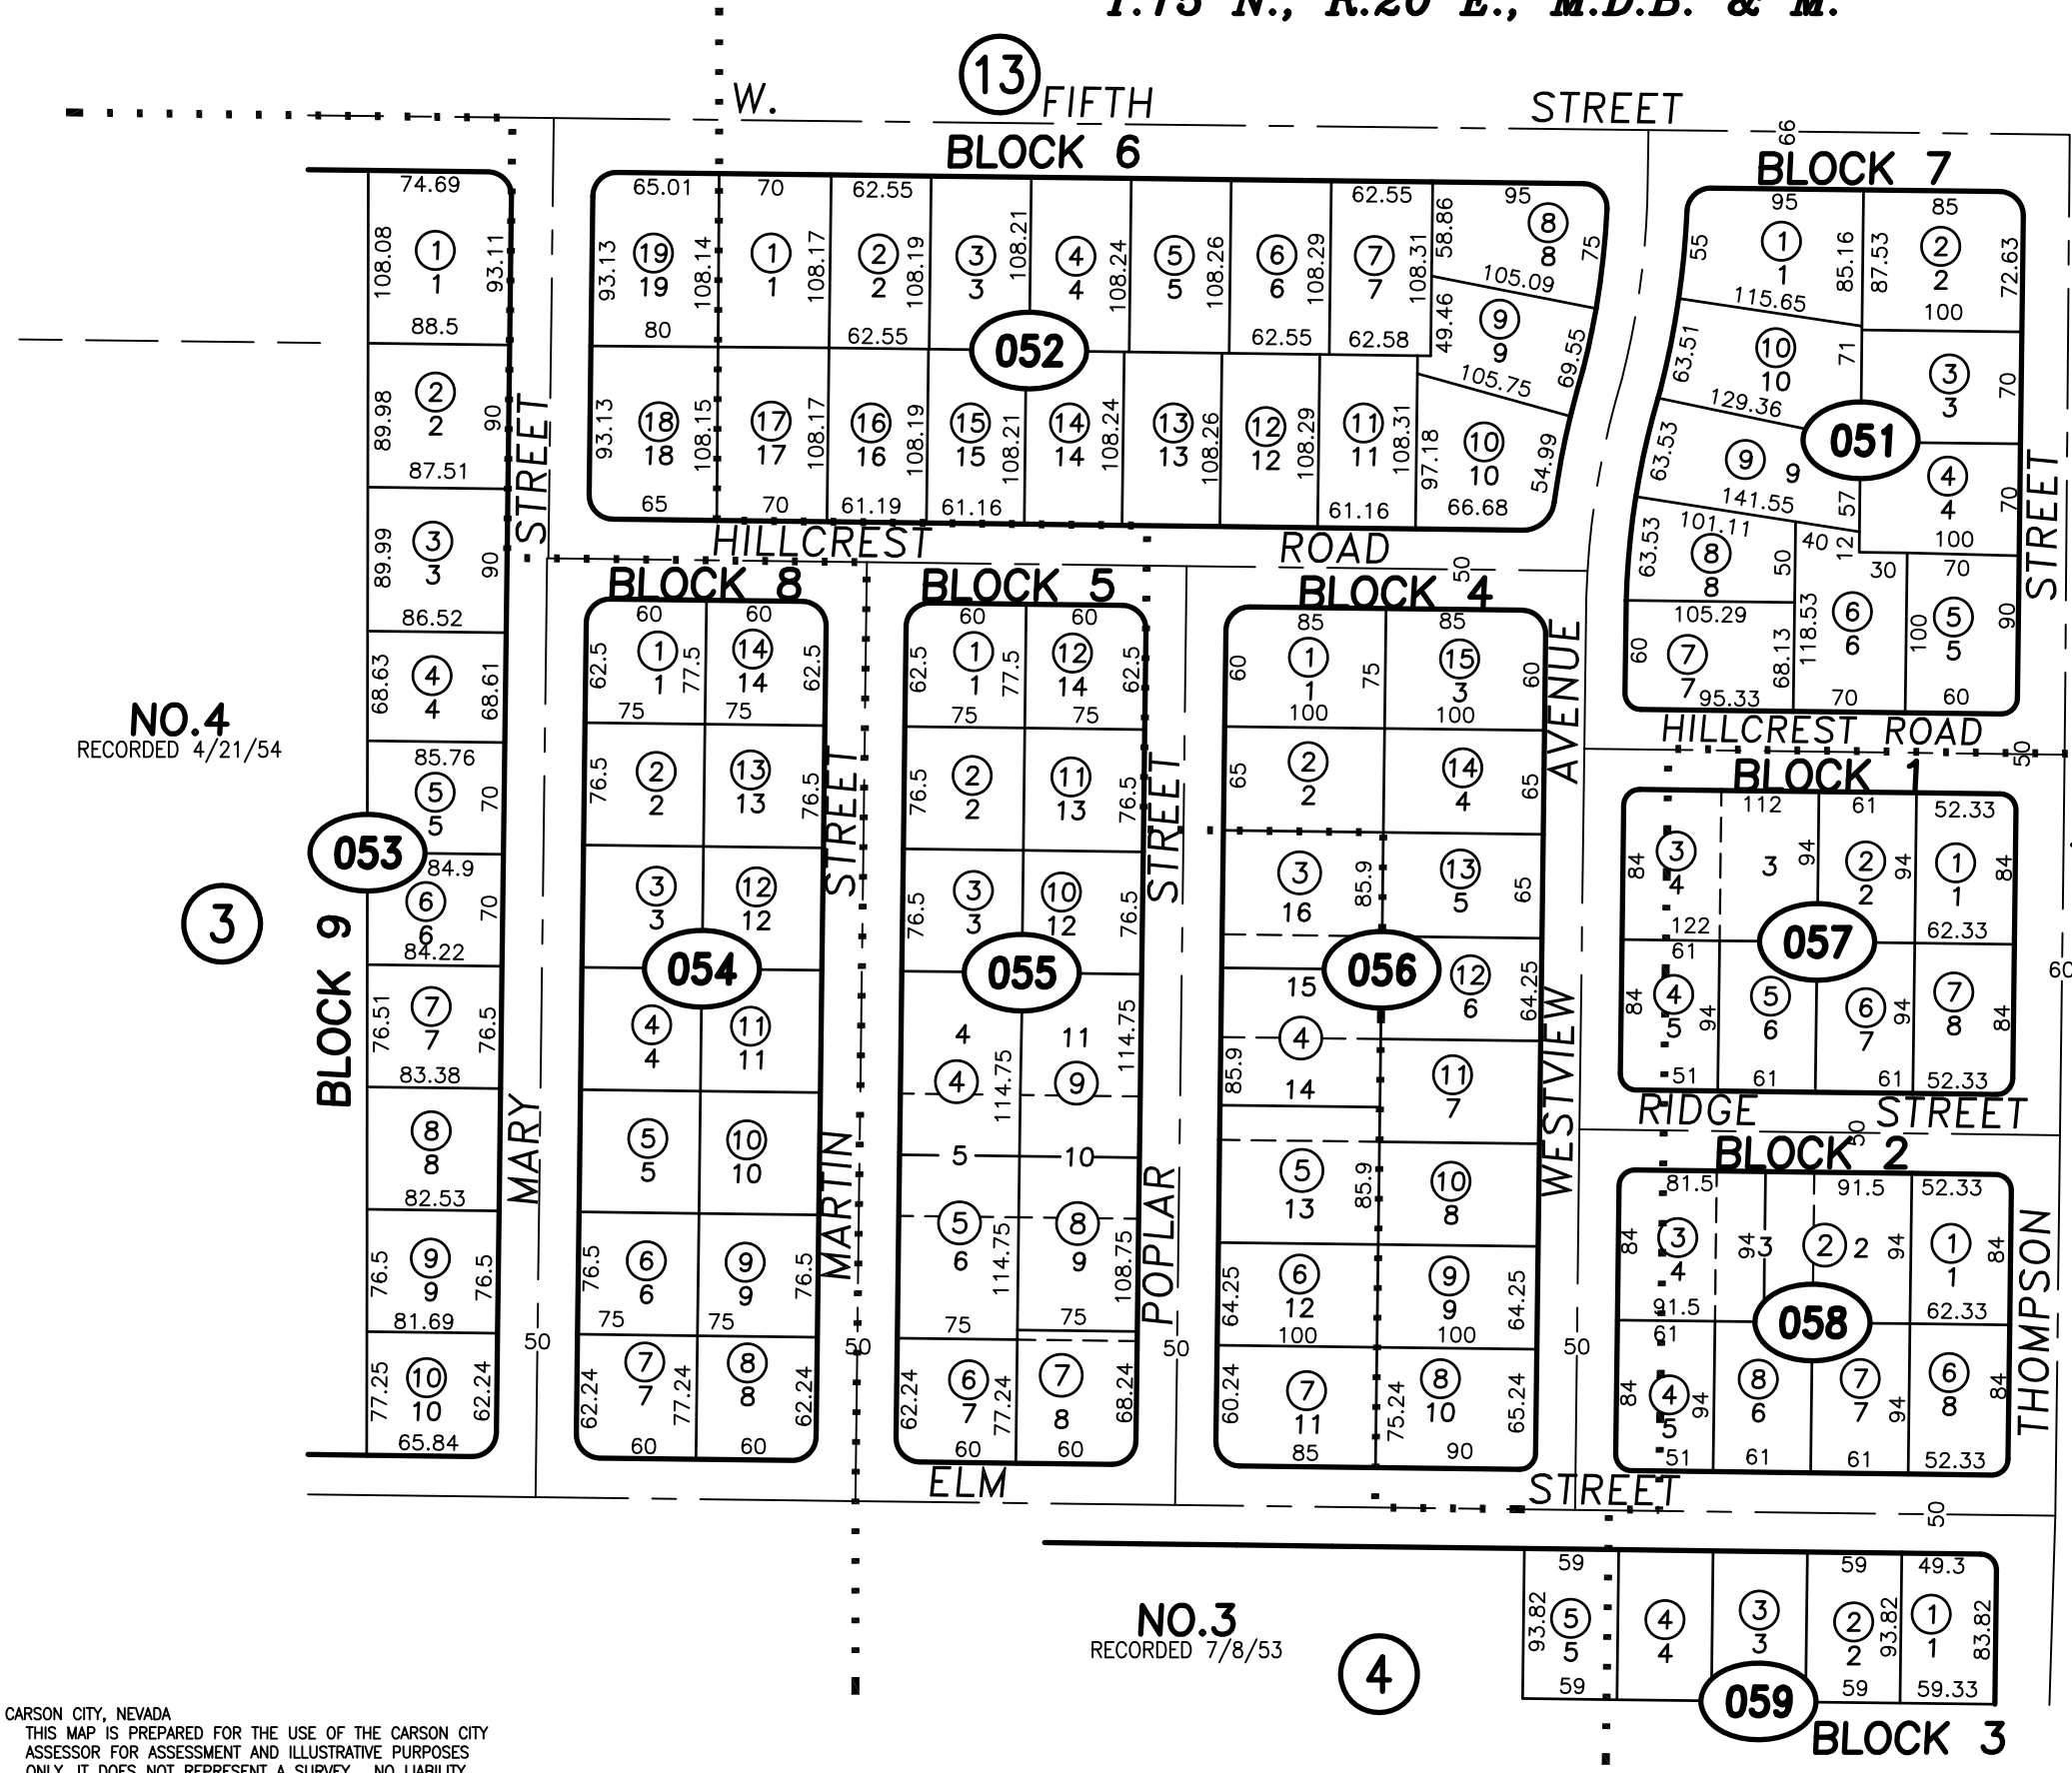

NO.2
RECORDED 12/3/40


1/16 SECTION
LINE

NO.4
RECORDED 4/21/54

PORTION SE1/4 SE1/4 SECTION 18
T.15 N., R.20 E., M.D.B. & M.

NO.1
RECORDED 10/20/39

NO.3
RECORDED 7/8/53

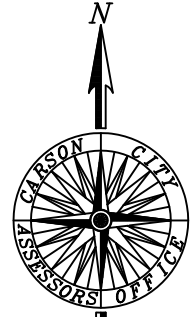

SCALE: 1" = 120'
REVISED: 05/05/1215

SIERRA HEIGHTS
ADDITION

EDIT PAGE
 CARSON CITY, NEVADA
 THIS MAP IS PREPARED FOR THE USE OF THE CARSON CITY ASSESSOR FOR ASSESSMENT AND ILLUSTRATIVE PURPOSES ONLY, IT DOES NOT REPRESENT A SURVEY. NO LIABILITY IS ASSUMED AS TO THE SUFFICIENCY OR ACCURACY OF THE DATA DELINEATED HEREON. YOU CAN VIEW AND PRINT OUR MAPS AT NO CHARGE FROM OUR WEBSITE AT WWW.CARSON-CITY.NV.US