


PORTION NE1/4 SE1/4 SECTION 8  
T.15 N., R.20 E., M.D.B. & M.

PORTION NW1/4 SW1/4 SECTION 9  
T.15 N., R.20 E., M.D.B. & M.

2-35

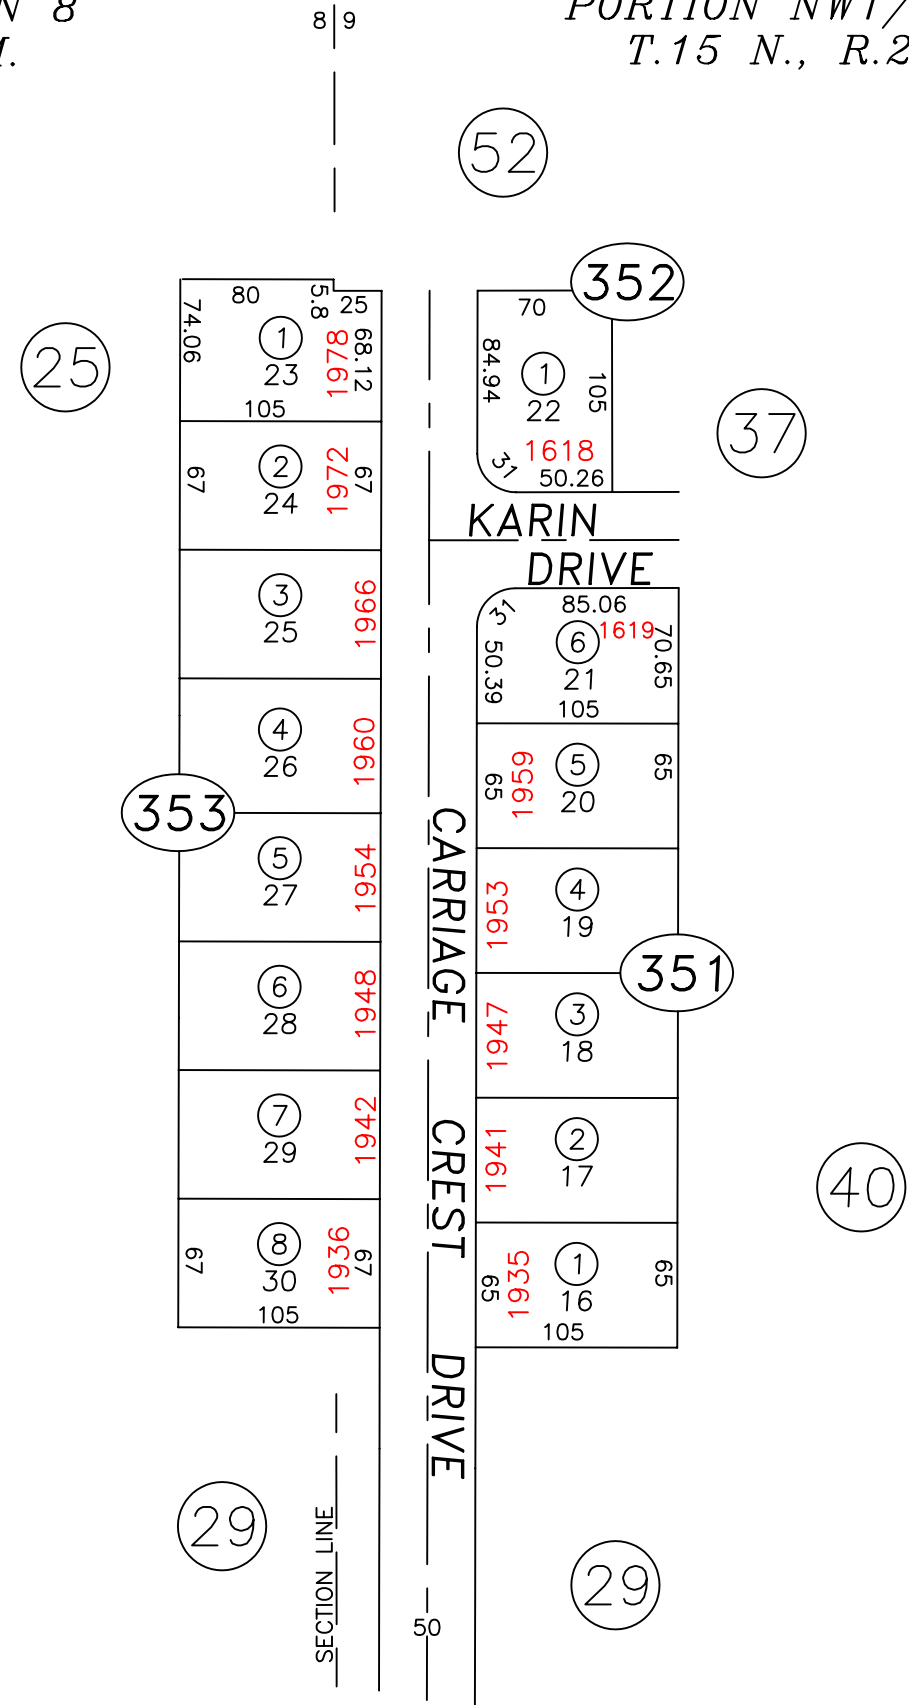

Scale: 1" = 100'  
Revised 8/24/95

PORTION  
SUNLAND VISTA  
SUBDIVISION  
UNIT 12-B  
RECORDED 11/30/71

CARSON CITY, NEVADA  
THIS MAP IS PREPARED FOR THE USE OF THE CARSON CITY  
ASSESSOR FOR ASSESSMENT AND ILLUSTRATIVE PURPOSES  
ONLY, IT DOES NOT REPRESENT A SURVEY. NO LIABILITY  
IS ASSUMED AS TO THE SUFFICIENCY OR ACCURACY OF  
THE DATA DELINEATED HEREON.