


VAN WINKLE & PROCTOR  
ADDITION

PORTION SW1/4 NW1/4 SECTION 17  
T.15 N., R.20 E., M.D.B. & M.

PORTION SE1/4 NW1/4 SECTION 17  
T.15 N., R.20 E., M.D.B. & M.

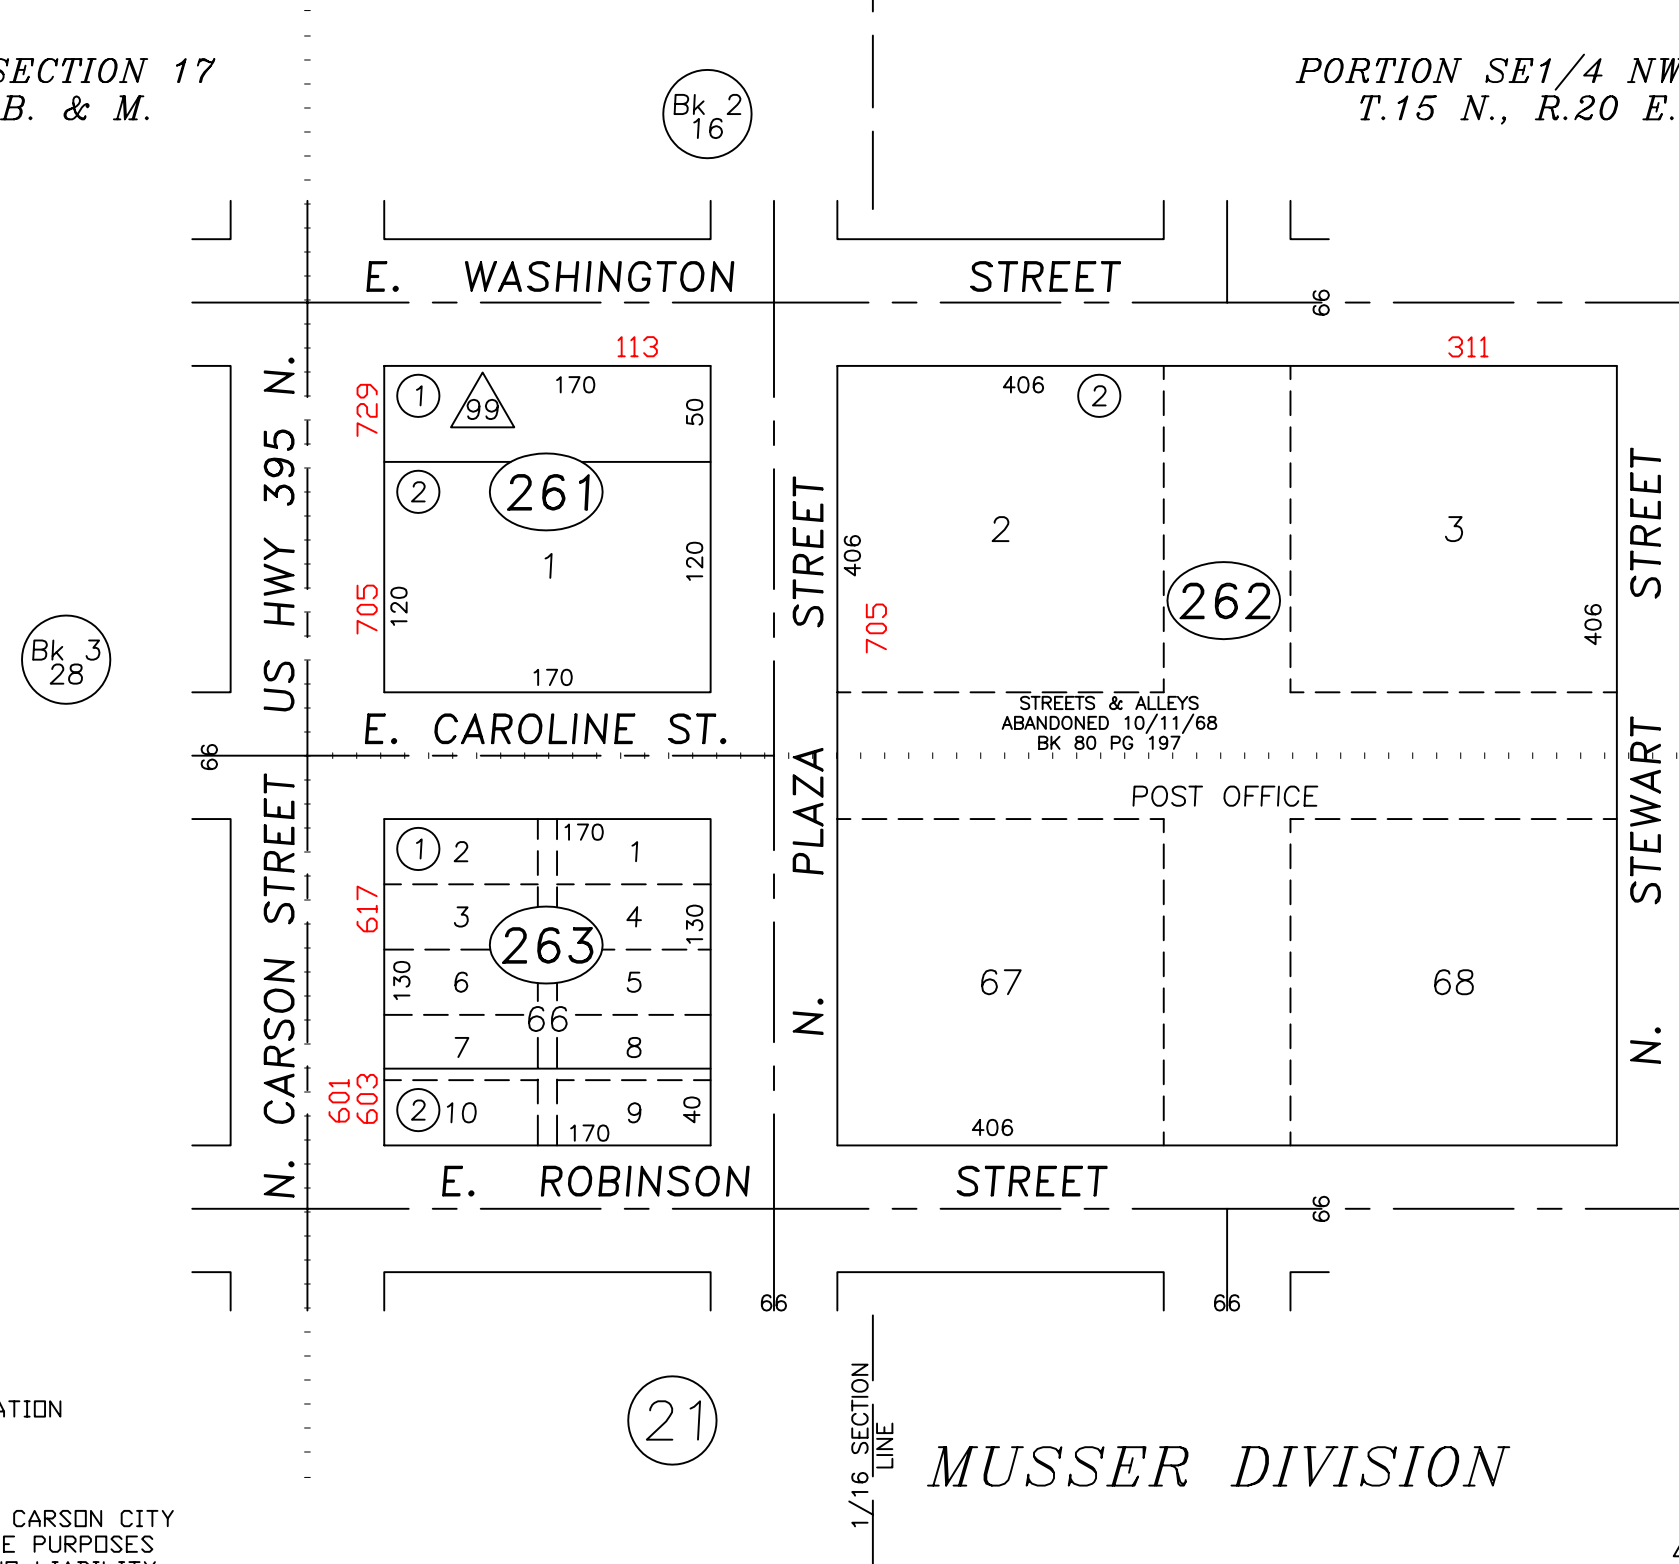

Scale: 1" = 100'  
Revised 7/29/96

BUILDING ON LEASED LAND

NOTE  
SOME PARCELS DELINEATED HEREON MAY NOT  
BE PRESENTED IN TRUE SIZE, SHAPE, OR LOCATION  
DUE TO DISCREPANCIES BETWEEN LOT LINES.

CARSON CITY, NEVADA  
THIS MAP IS PREPARED FOR THE USE OF THE CARSON CITY  
ASSESSOR FOR ASSESSMENT AND ILLUSTRATIVE PURPOSES  
ONLY, IT DOES NOT REPRESENT A SURVEY. NO LIABILITY  
IS ASSUMED AS TO THE SUFFICIENCY OR ACCURACY OF  
THE DATA DELINEATED HEREON.