



PORTION W1/2 SE1/4 SECTION 36
T.16 N., R.19 E., M.D.B. & M.

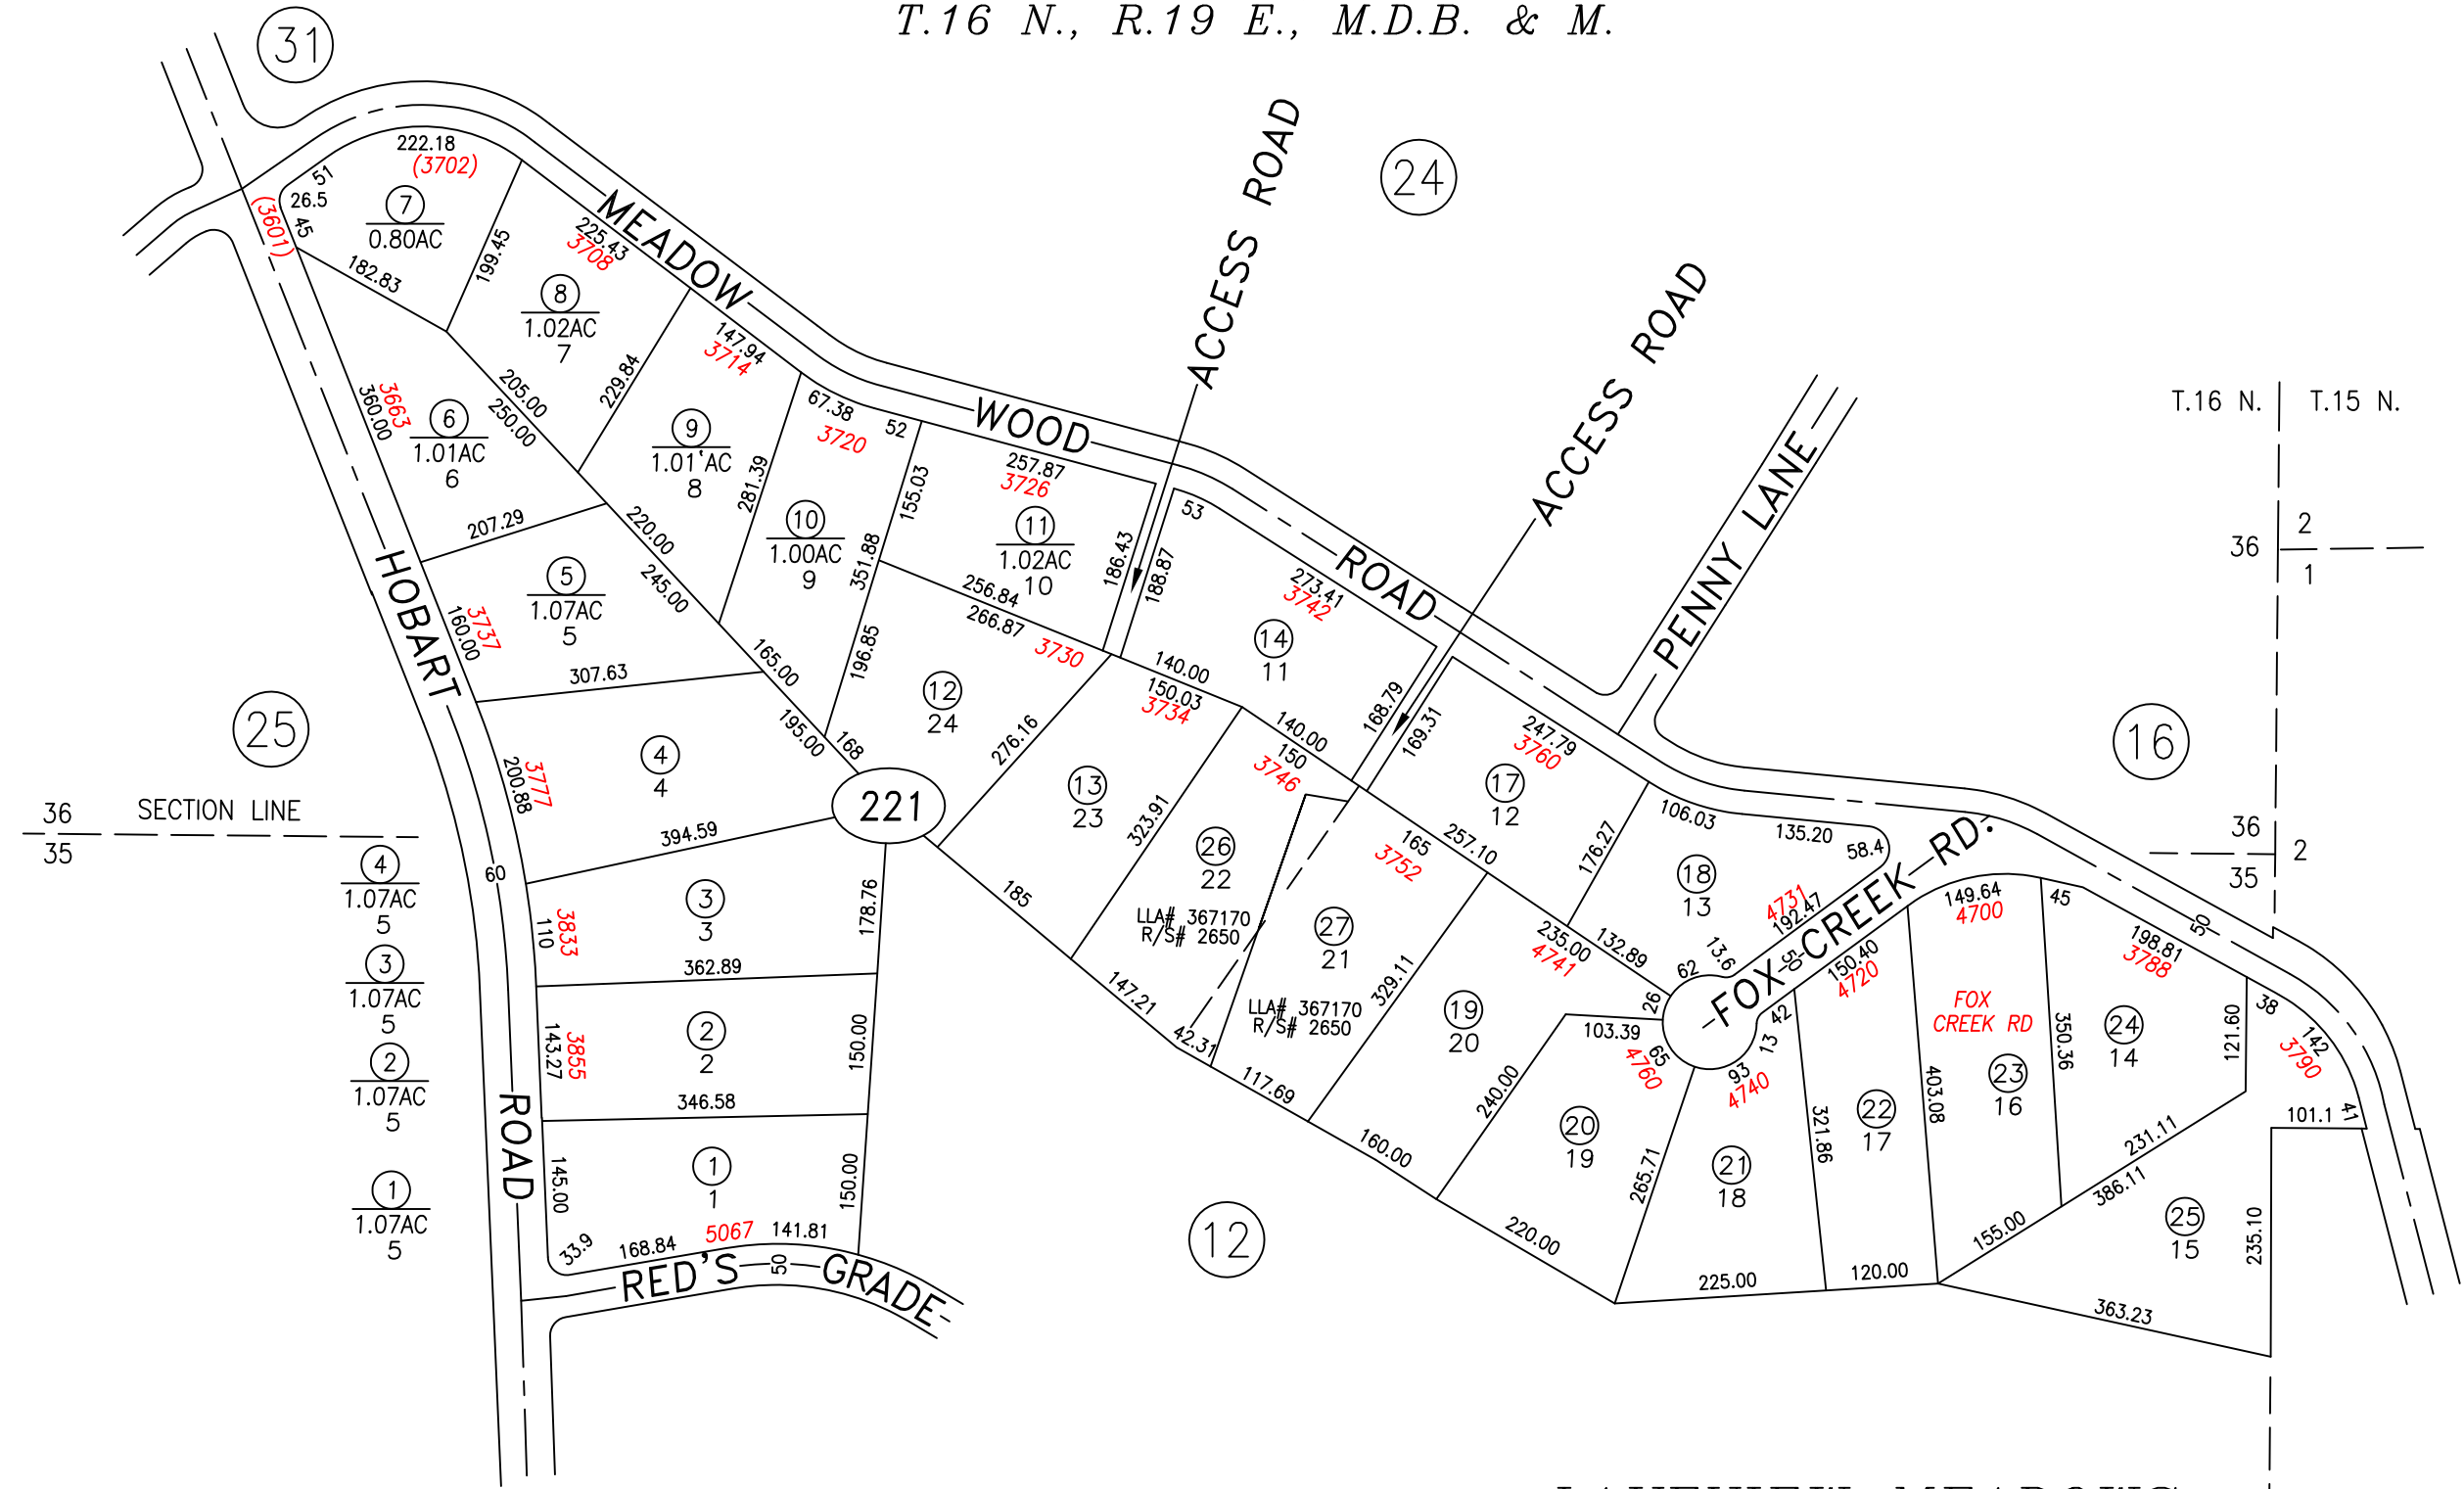

PORTION E1/2 SW1/4 SECTION 35
T.16 N., R.19 E., M.D.B. & M.

LAKEVIEW MEADOWS
UNIT NO. 1
RECORDED 10/28/77

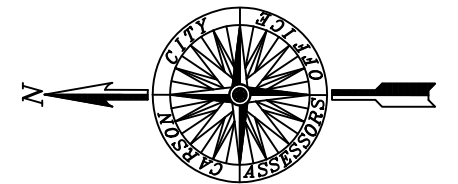

SCALE: 1" = 200'
REVISED: 11/06/2015

CORRECTED APN 007-221-27 PARCEL BOUNDARY LENGTH

CARSON CITY, NEVADA
THIS MAP IS PREPARED FOR THE USE OF THE CARSON CITY ASSESSOR FOR ASSESSMENT AND ILLUSTRATIVE PURPOSES ONLY, IT DOES NOT REPRESENT A SURVEY. NO LIABILITY IS ASSUMED AS TO THE SUFFICIENCY OR ACCURACY OF THE DATA DELINEATED HEREON. YOU CAN VIEW AND PRINT OUR MAPS AT NO CHARGE FROM OUR WEBSITE AT: <http://ccapps.org/publicgis/>