


FINAL MAP HERITAGE HANGERS- PHASE 1
LEASE PARCEL 219A
RECORDED 2/3/2009 #2707 DOC# 386259

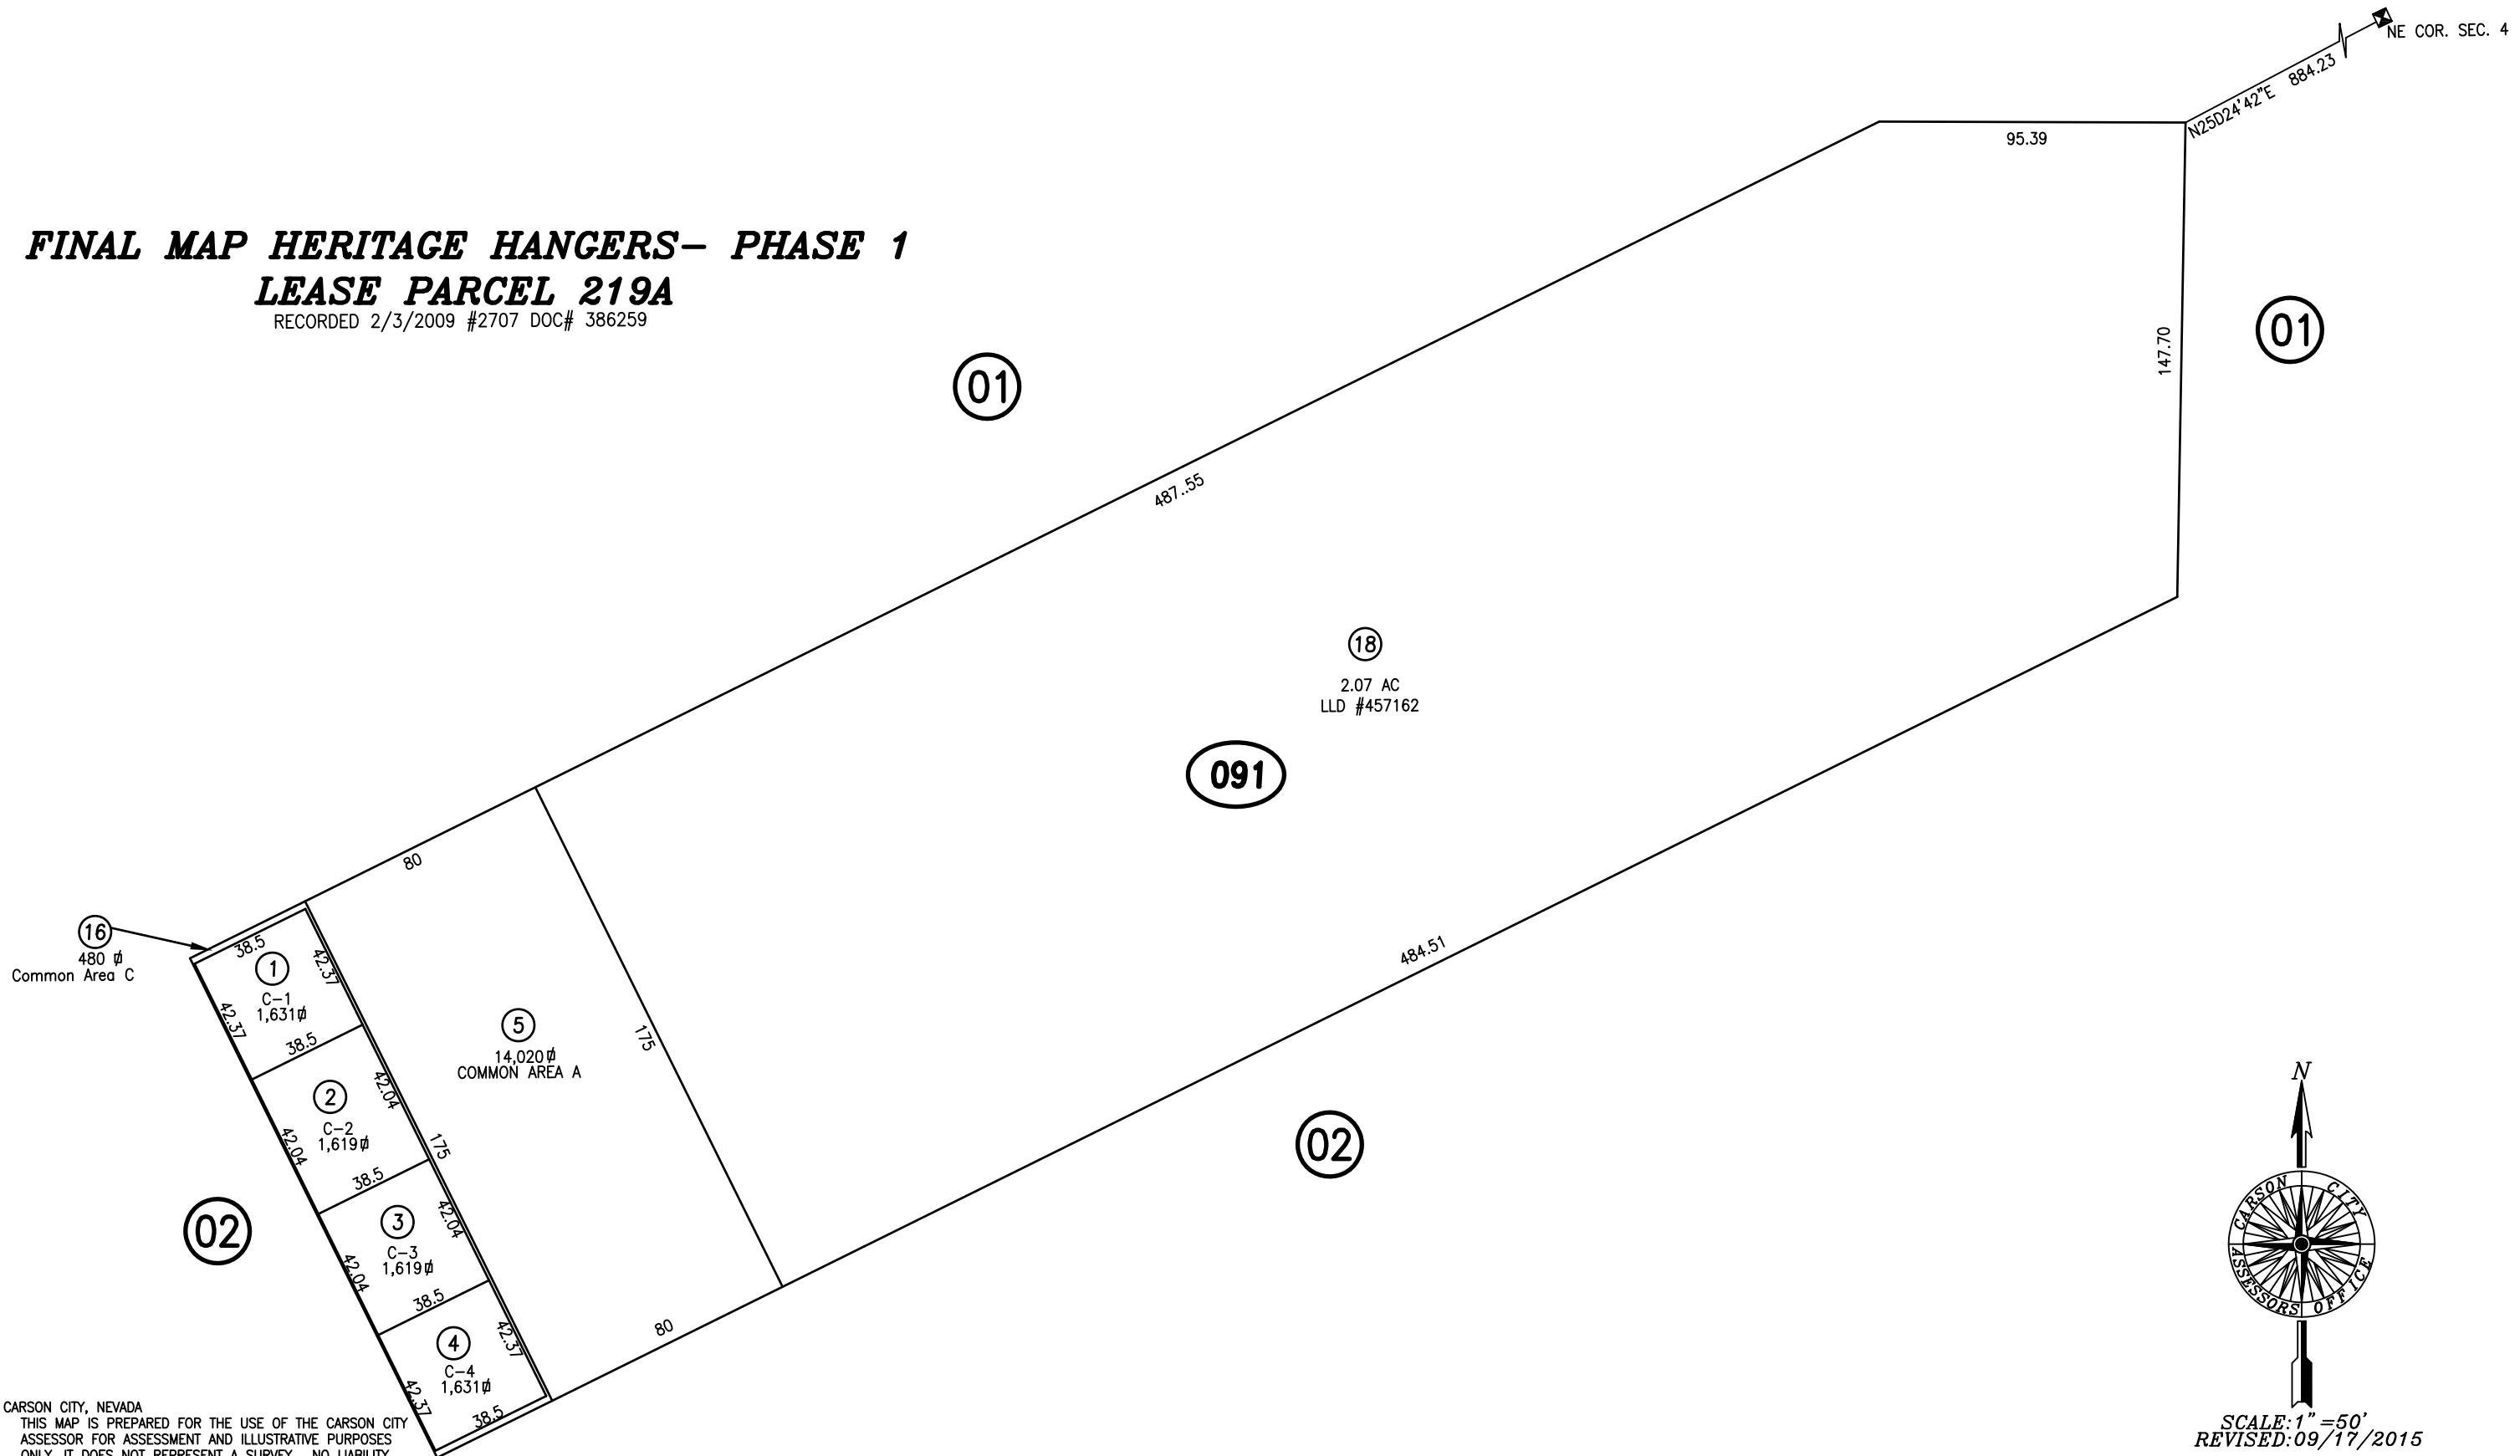

PARCELS 005-091-06 THRU 17 ARE NOW NOW 005-091-18

CARSON CITY, NEVADA
THIS MAP IS PREPARED FOR THE USE OF THE CARSON CITY ASSESSOR FOR ASSESSMENT AND ILLUSTRATIVE PURPOSES ONLY, IT DOES NOT REPRESENT A SURVEY. NO LIABILITY IS ASSUMED AS TO THE SUFFICIENCY OR ACCURACY OF THE DATA DELINEATED HEREON. YOU CAN VIEW AND PRINT OUR MAPS AT NO CHARGE FROM OUR WEBSITE AT WWW.CARSON-CITY.NV.US

