



PORTION SW1/4 SECTION 11
T.15 N., R.20 E., M.D.B. & M.

PORTION SE1/4 SECTION 10
T.15 N., R.20 E., M.D.B. & M.

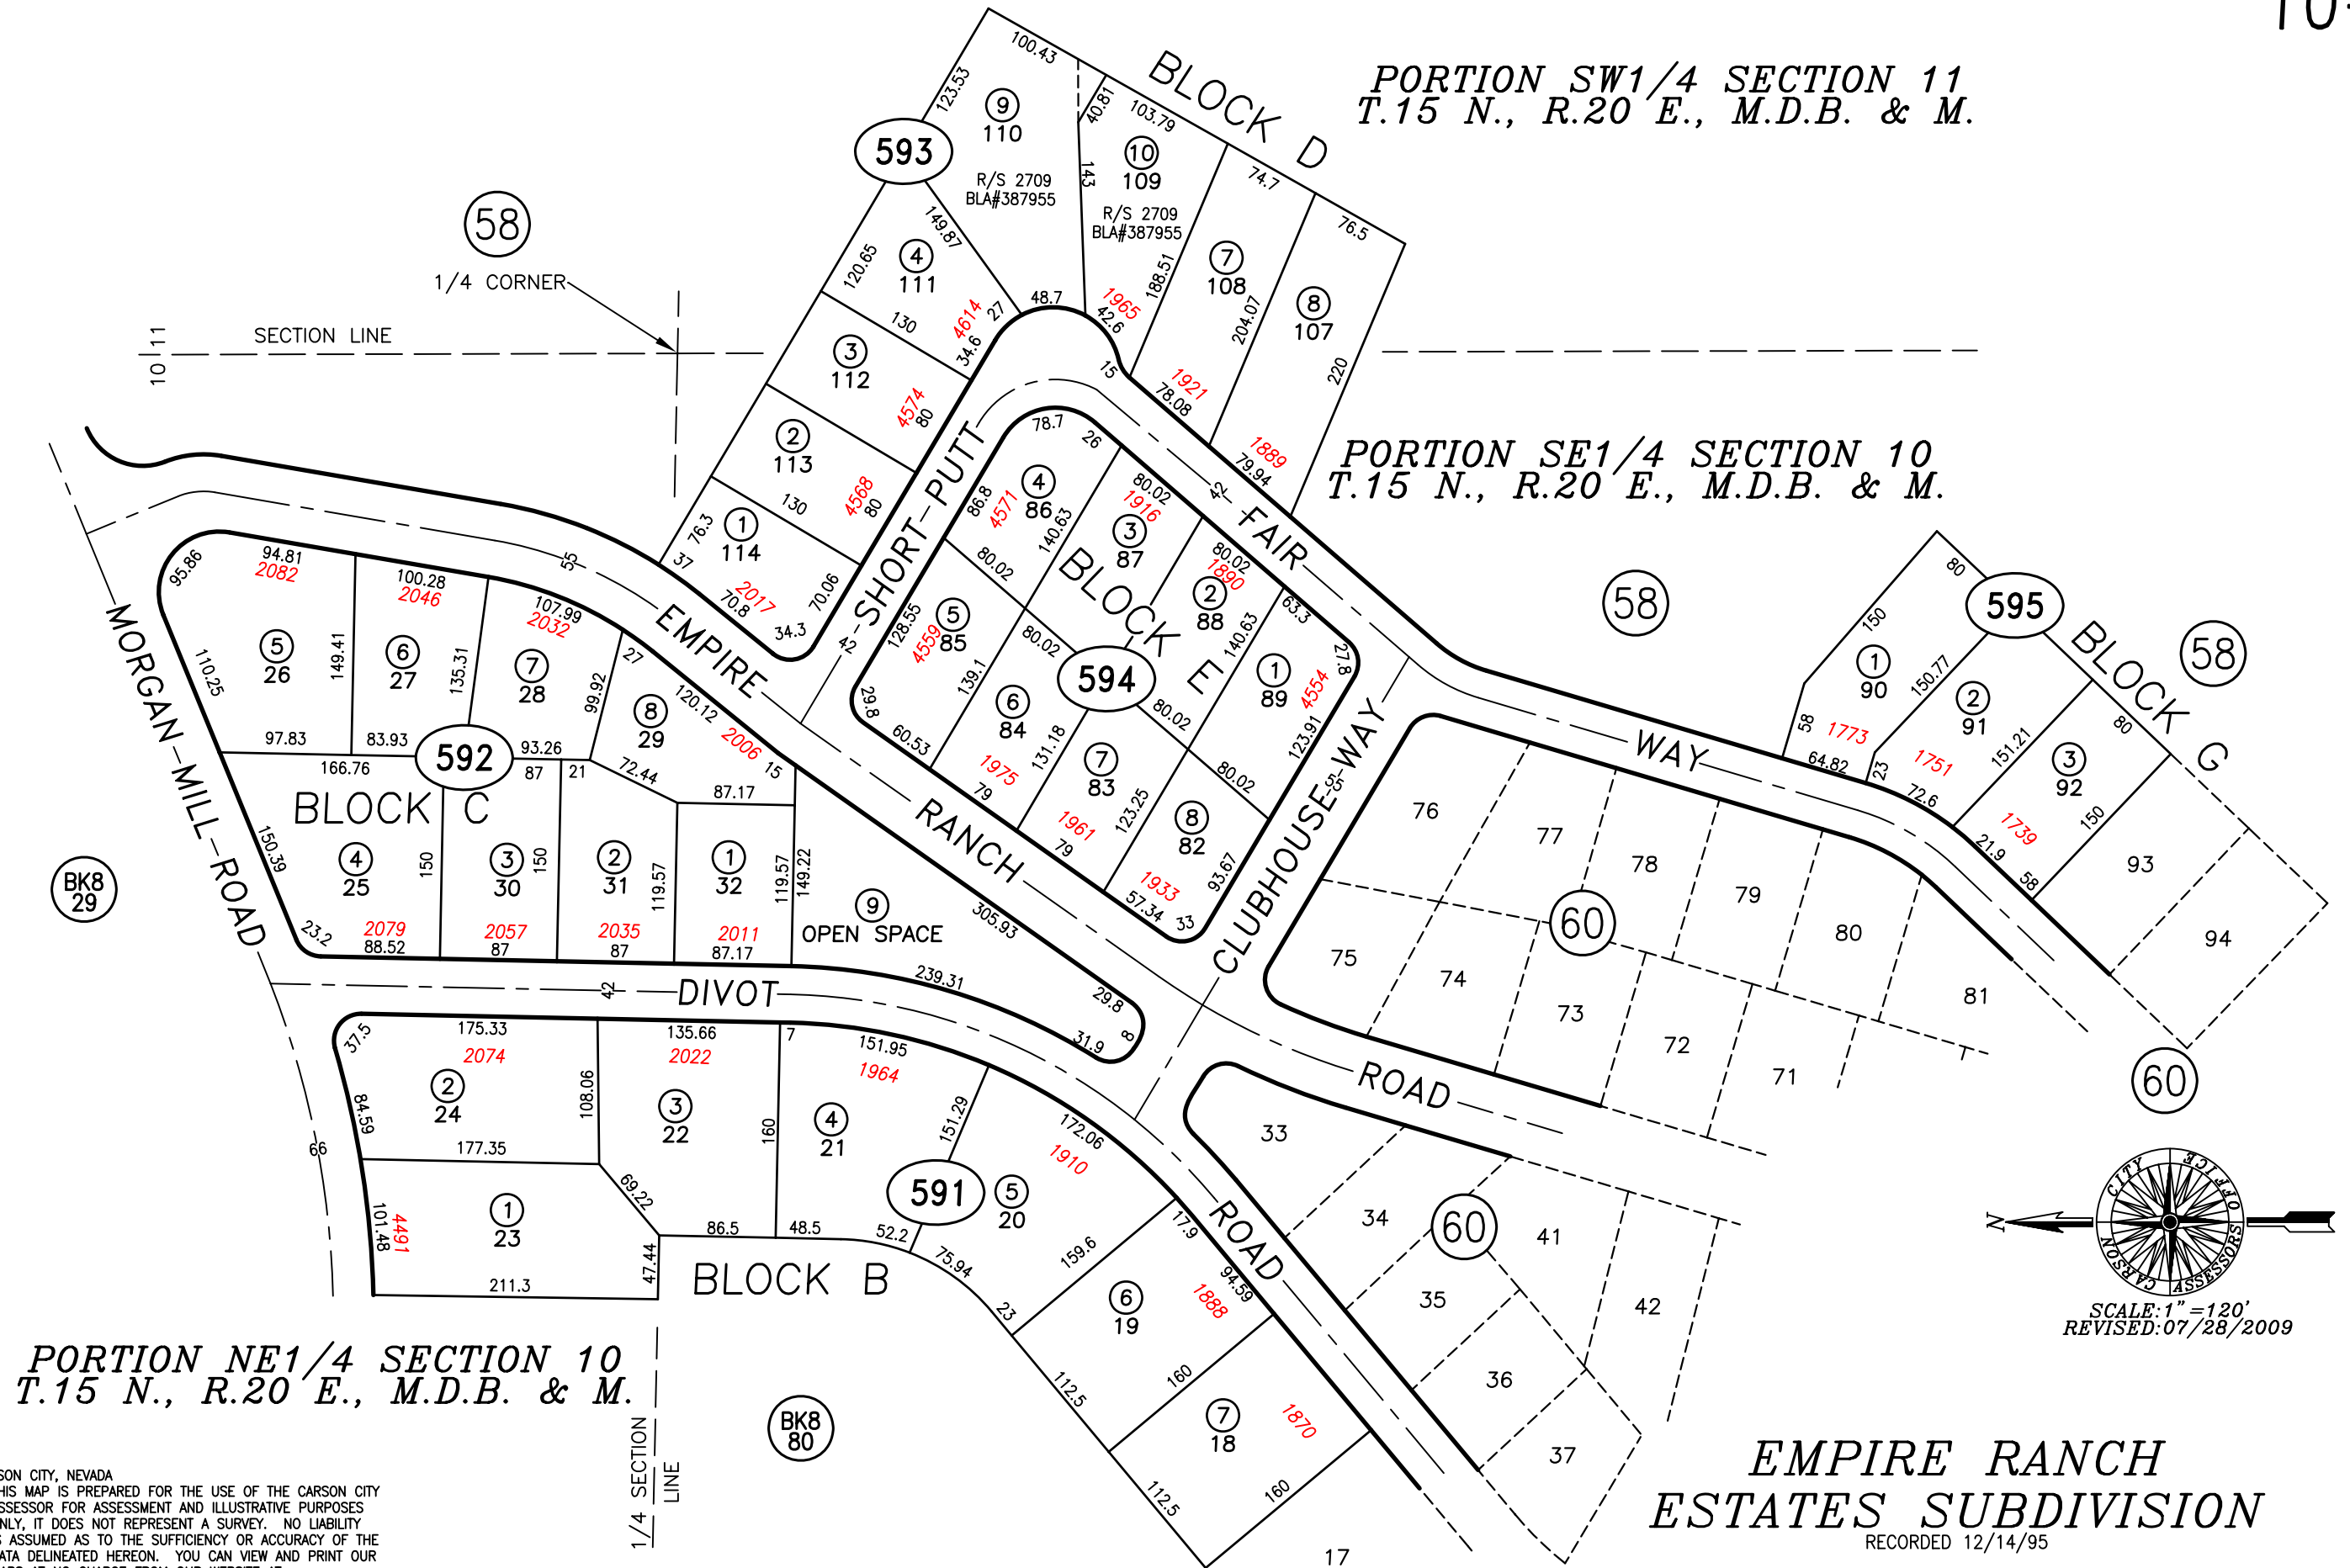

PORTION NE1/4 SECTION 10
T.15 N., R.20 E., M.D.B. & M.

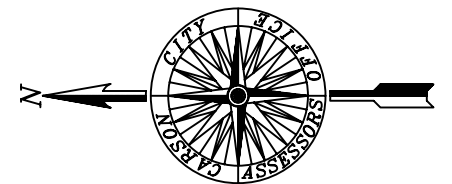

SCALE: 1" = 120'
REVISED: 07/28/2009

**EMPIRE RANCH
ESTATES SUBDIVISION**
RECORDED 12/14/95

CORRECTED DISTANCES
CARSON CITY, NEVADA
THIS MAP IS PREPARED FOR THE USE OF THE CARSON CITY ASSESSOR FOR ASSESSMENT AND ILLUSTRATIVE PURPOSES ONLY. IT DOES NOT REPRESENT A SURVEY. NO LIABILITY IS ASSUMED AS TO THE SUFFICIENCY OR ACCURACY OF THE DATA DELINEATED HEREON. YOU CAN VIEW AND PRINT OUR MAPS AT NO CHARGE FROM OUR WEBSITE AT WWW.CARSON-CITY.NV.US