


PORTION SE1/4 NW1/4
SEC. 18, T.15 N., R.20 E.

PORTION SW1/4 NE1/4 SECTION 18
T.15 N., R.20 E., M.D.B. & M.

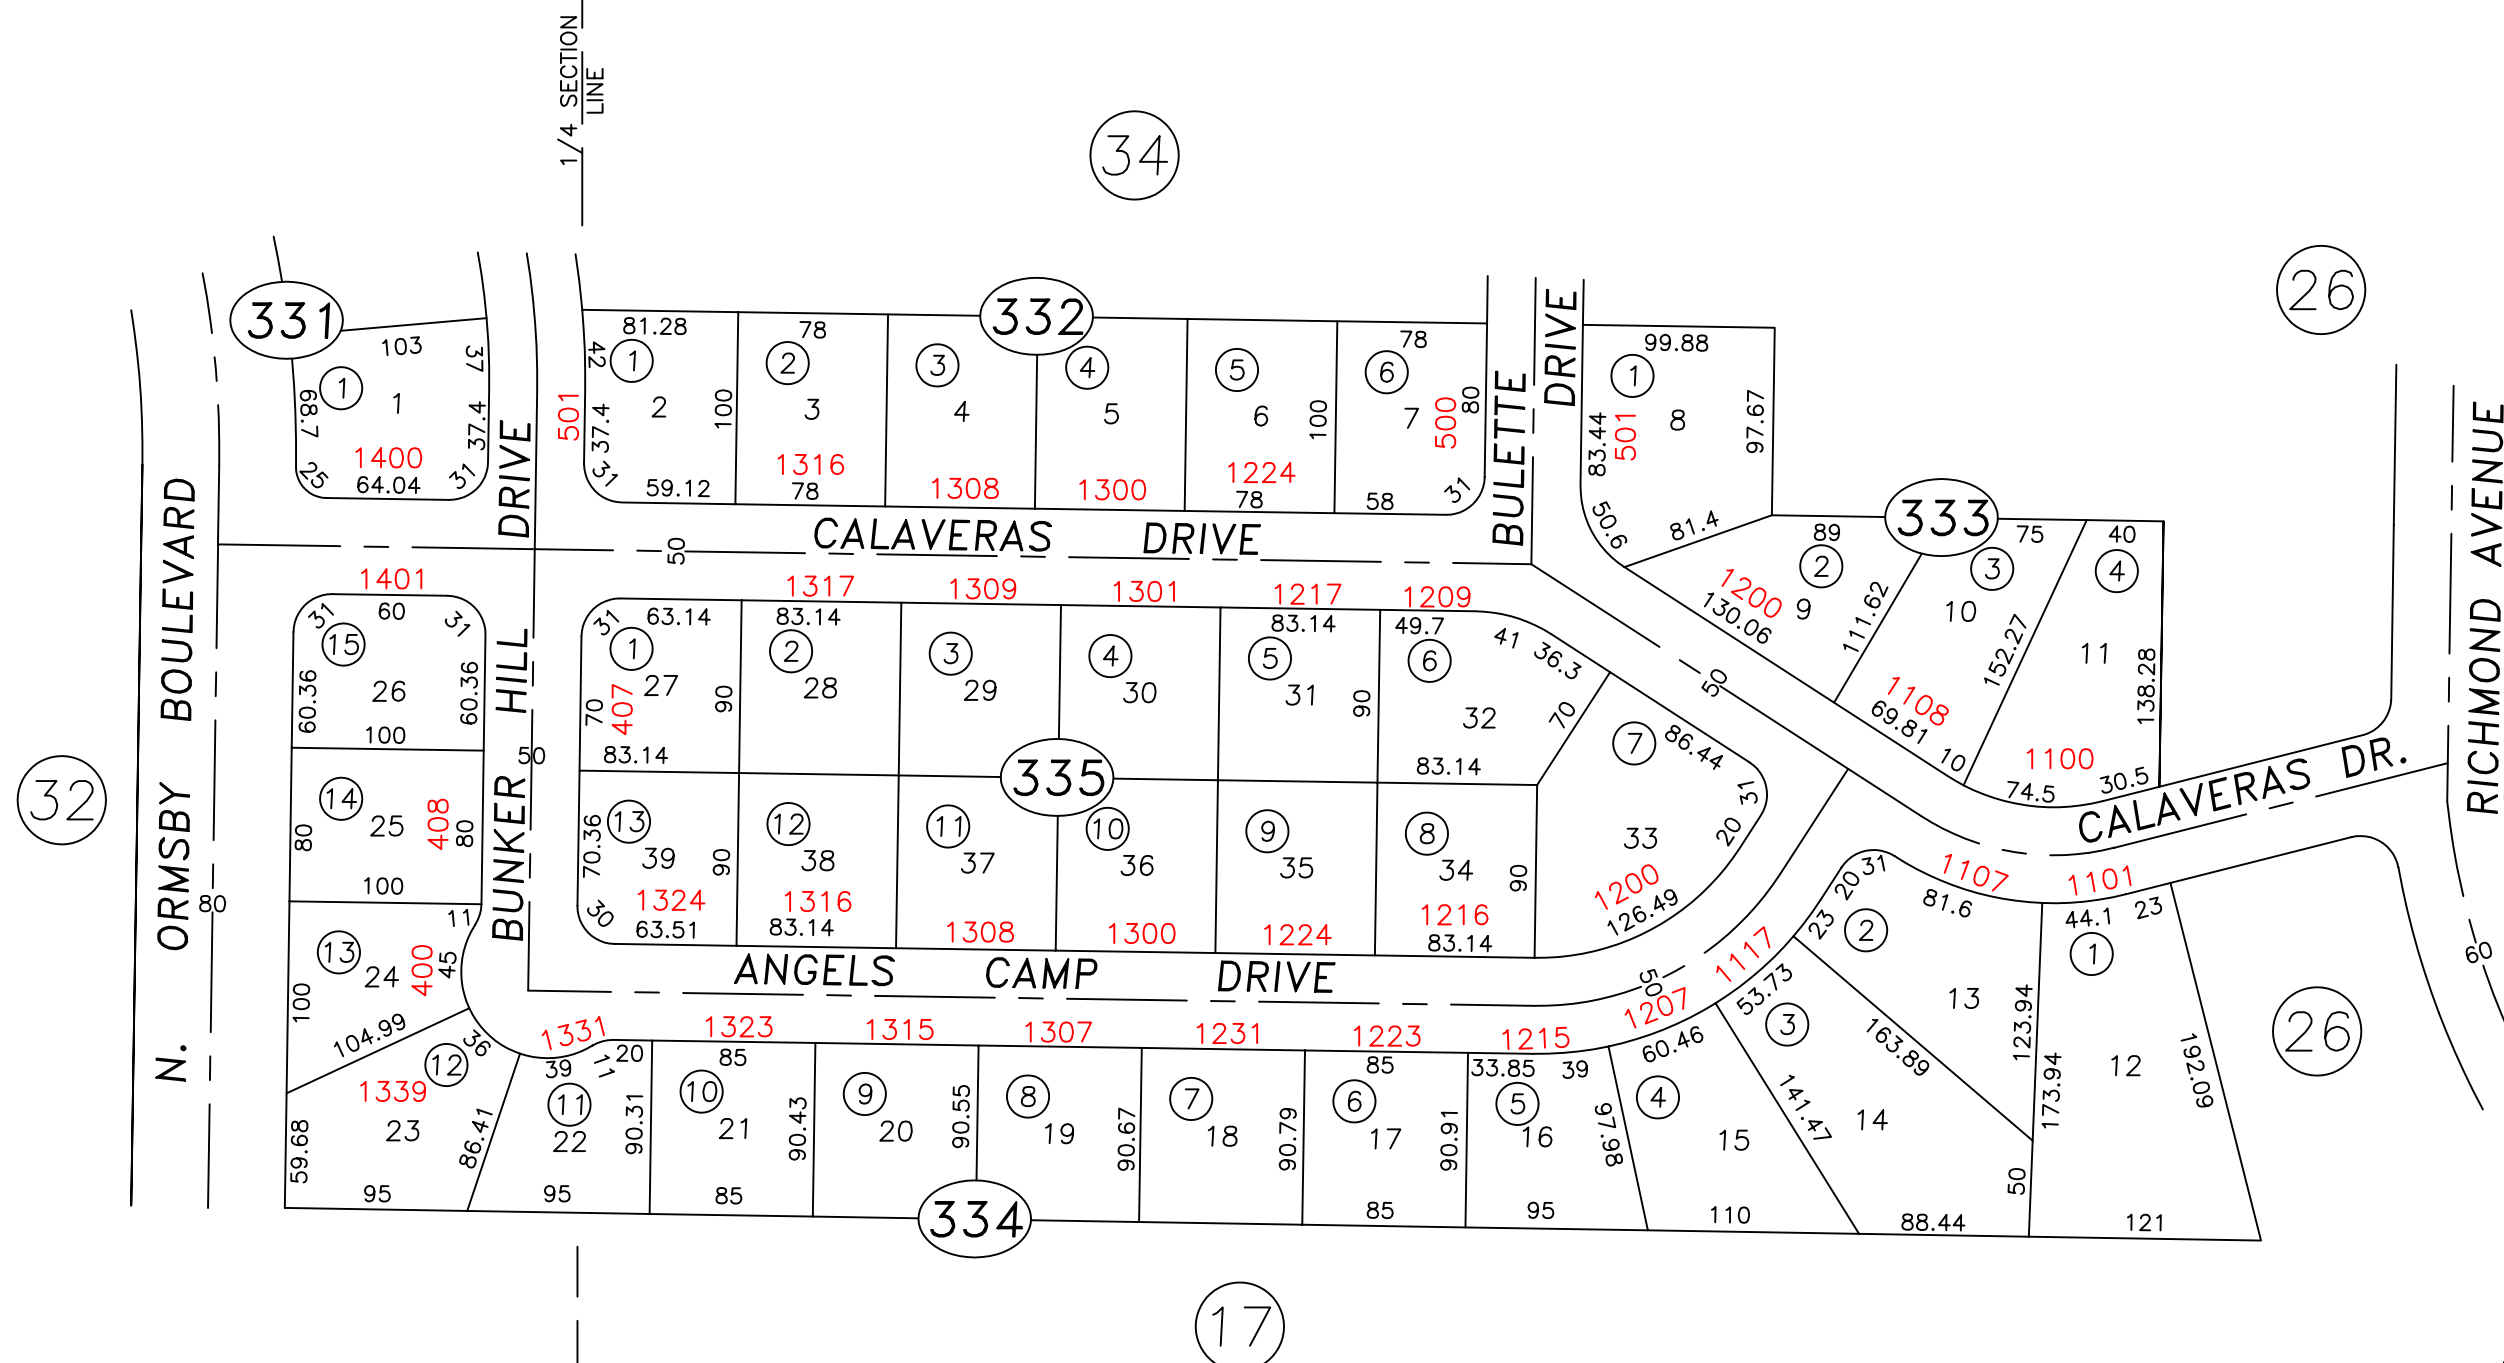

Scale: 1" = 100'
Revised 8/18/95

MARK TWAIN
SUBDIVISION
UNIT NO. 1
RECORDED 11/3/72

CARSON CITY, NEVADA
THIS MAP IS PREPARED FOR THE USE OF THE CARSON CITY
ASSESSOR FOR ASSESSMENT AND ILLUSTRATIVE PURPOSES
ONLY, IT DOES NOT REPRESENT A SURVEY. NO LIABILITY
IS ASSUMED AS TO THE SUFFICIENCY OR ACCURACY OF
THE DATA DELINEATED HEREON.