


PORTION N1/2 NE1/4 SECTION 22, T.15 N., R.20 E., M.D.B. & M.

10-61

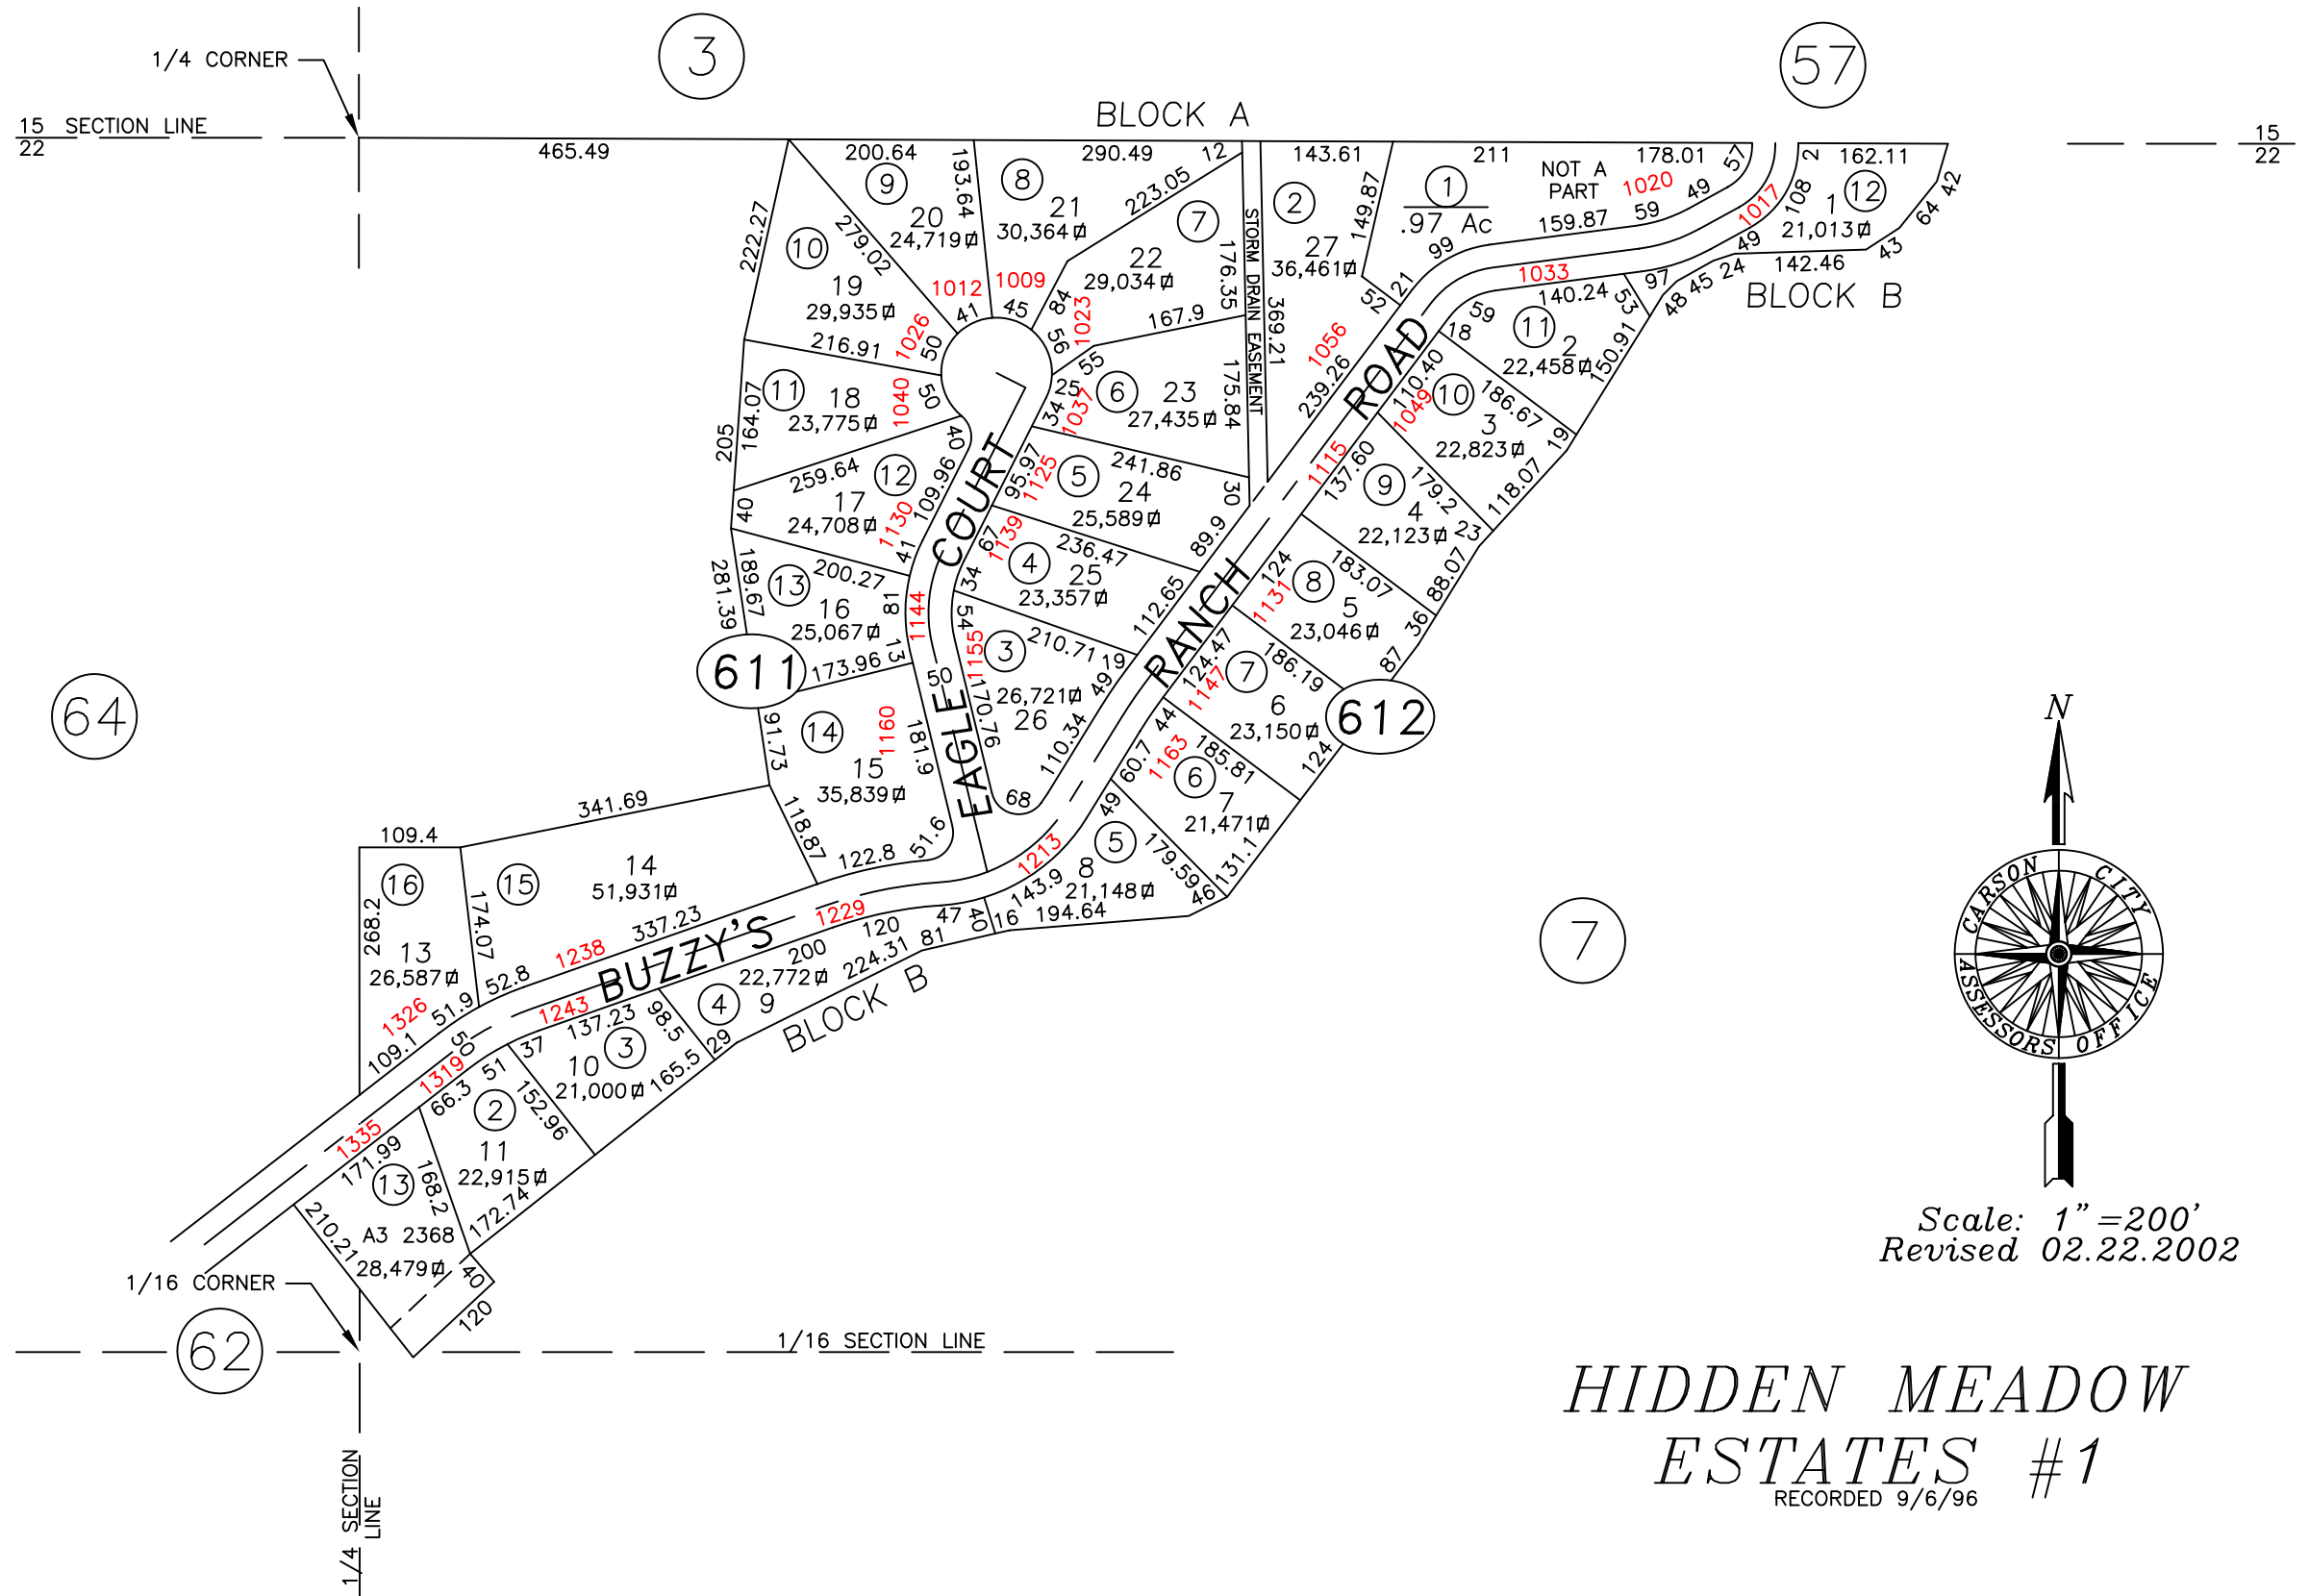

APN 010-611-17 has been moved to page 10-64
 CARSON CITY, NEVADA
 THIS MAP IS PREPARED FOR THE USE OF THE CARSON CITY
 ASSESSOR FOR ASSESSMENT AND ILLUSTRATIVE PURPOSES
 ONLY, IT DOES NOT REPRESENT A SURVEY. NO LIABILITY
 IS ASSUMED AS TO THE SUFFICIENCY OR ACCURACY OF
 THE DATA DELINEATED HEREON.

HIDDEN MEADOW
 ESTATES #1
 RECORDED 9/6/96

Scale: 1" = 200'
 Revised 02.22.2002