



41

POR. NW 1/4 SE 1/4, SEC. 7  
T.15 N., R.20 E., M.D.B. & M.

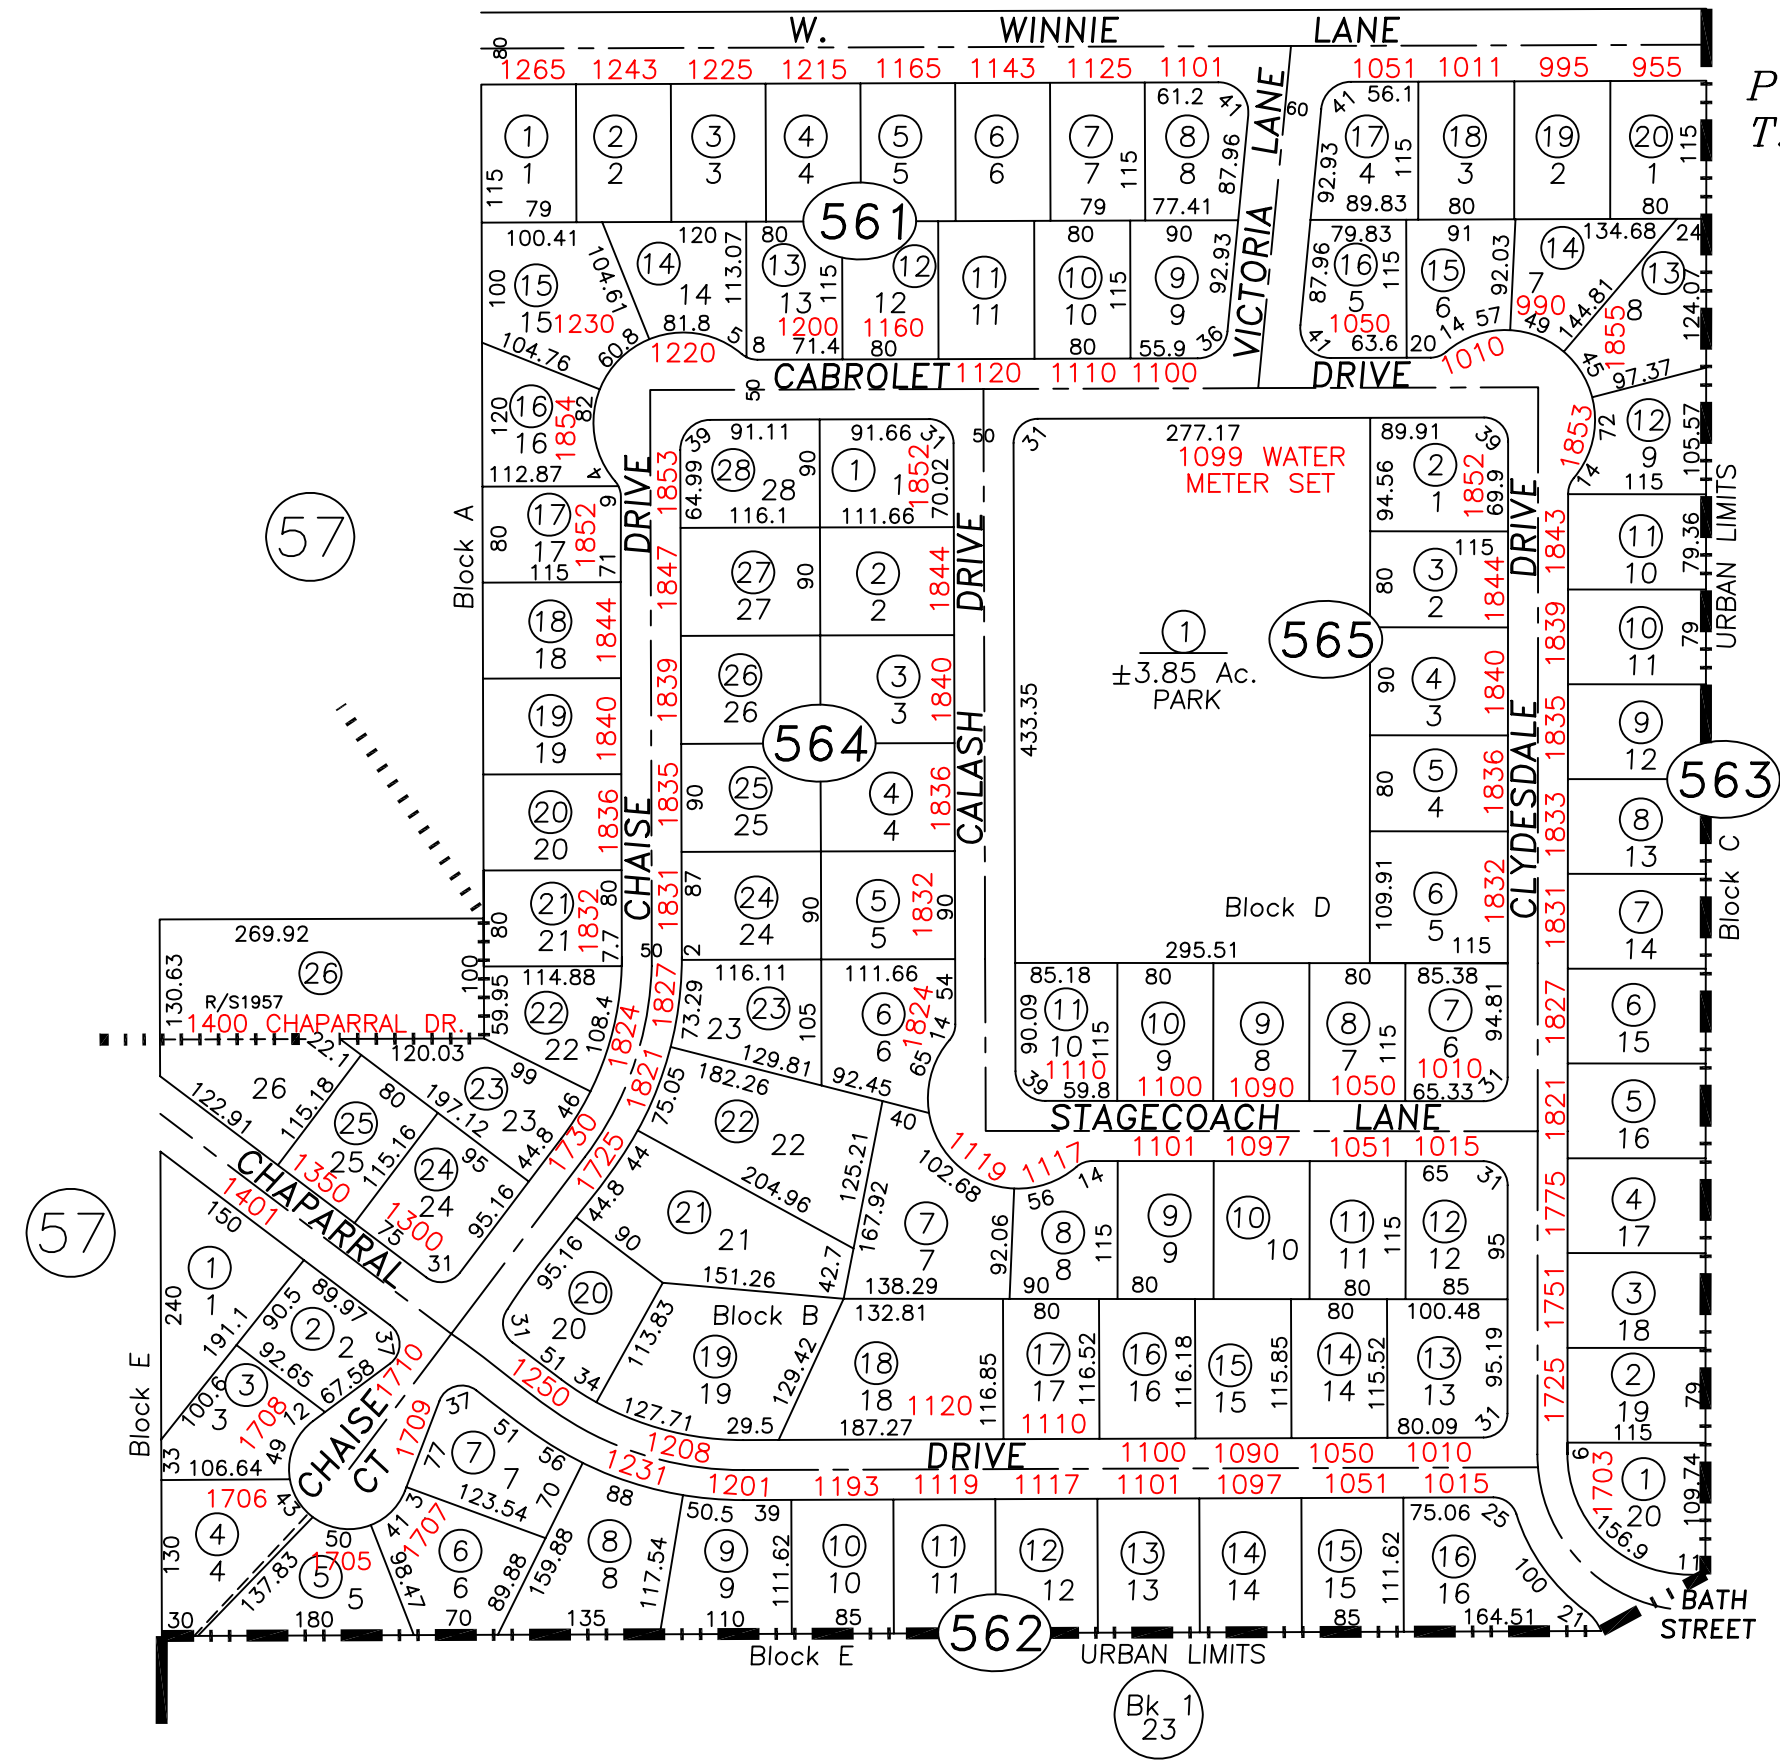

Bk 1  
12

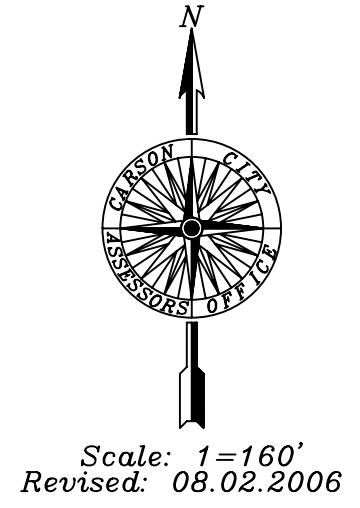

CARRIAGE SQUARE  
SUBDIVISION  
RECORDED 10/12/78

corrected page references

CARSON CITY, NEVADA  
THIS MAP IS PREPARED FOR THE USE OF THE CARSON CITY  
ASSESSOR FOR ASSESSMENT AND ILLUSTRATIVE PURPOSES  
ONLY. IT DOES NOT REPRESENT A SURVEY. NO LIABILITY  
IS ASSUMED AS TO THE SUFFICIENCY OR ACCURACY OF THE  
DATA DELINEATED HEREON. YOU CAN VIEW AND PRINT OUR  
MAPS AT NO CHARGE FROM OUR WEBSITE AT  
WWW.CARSON-CITY.NV.US