


VAN WINKLE & PROCTOR ADDITION

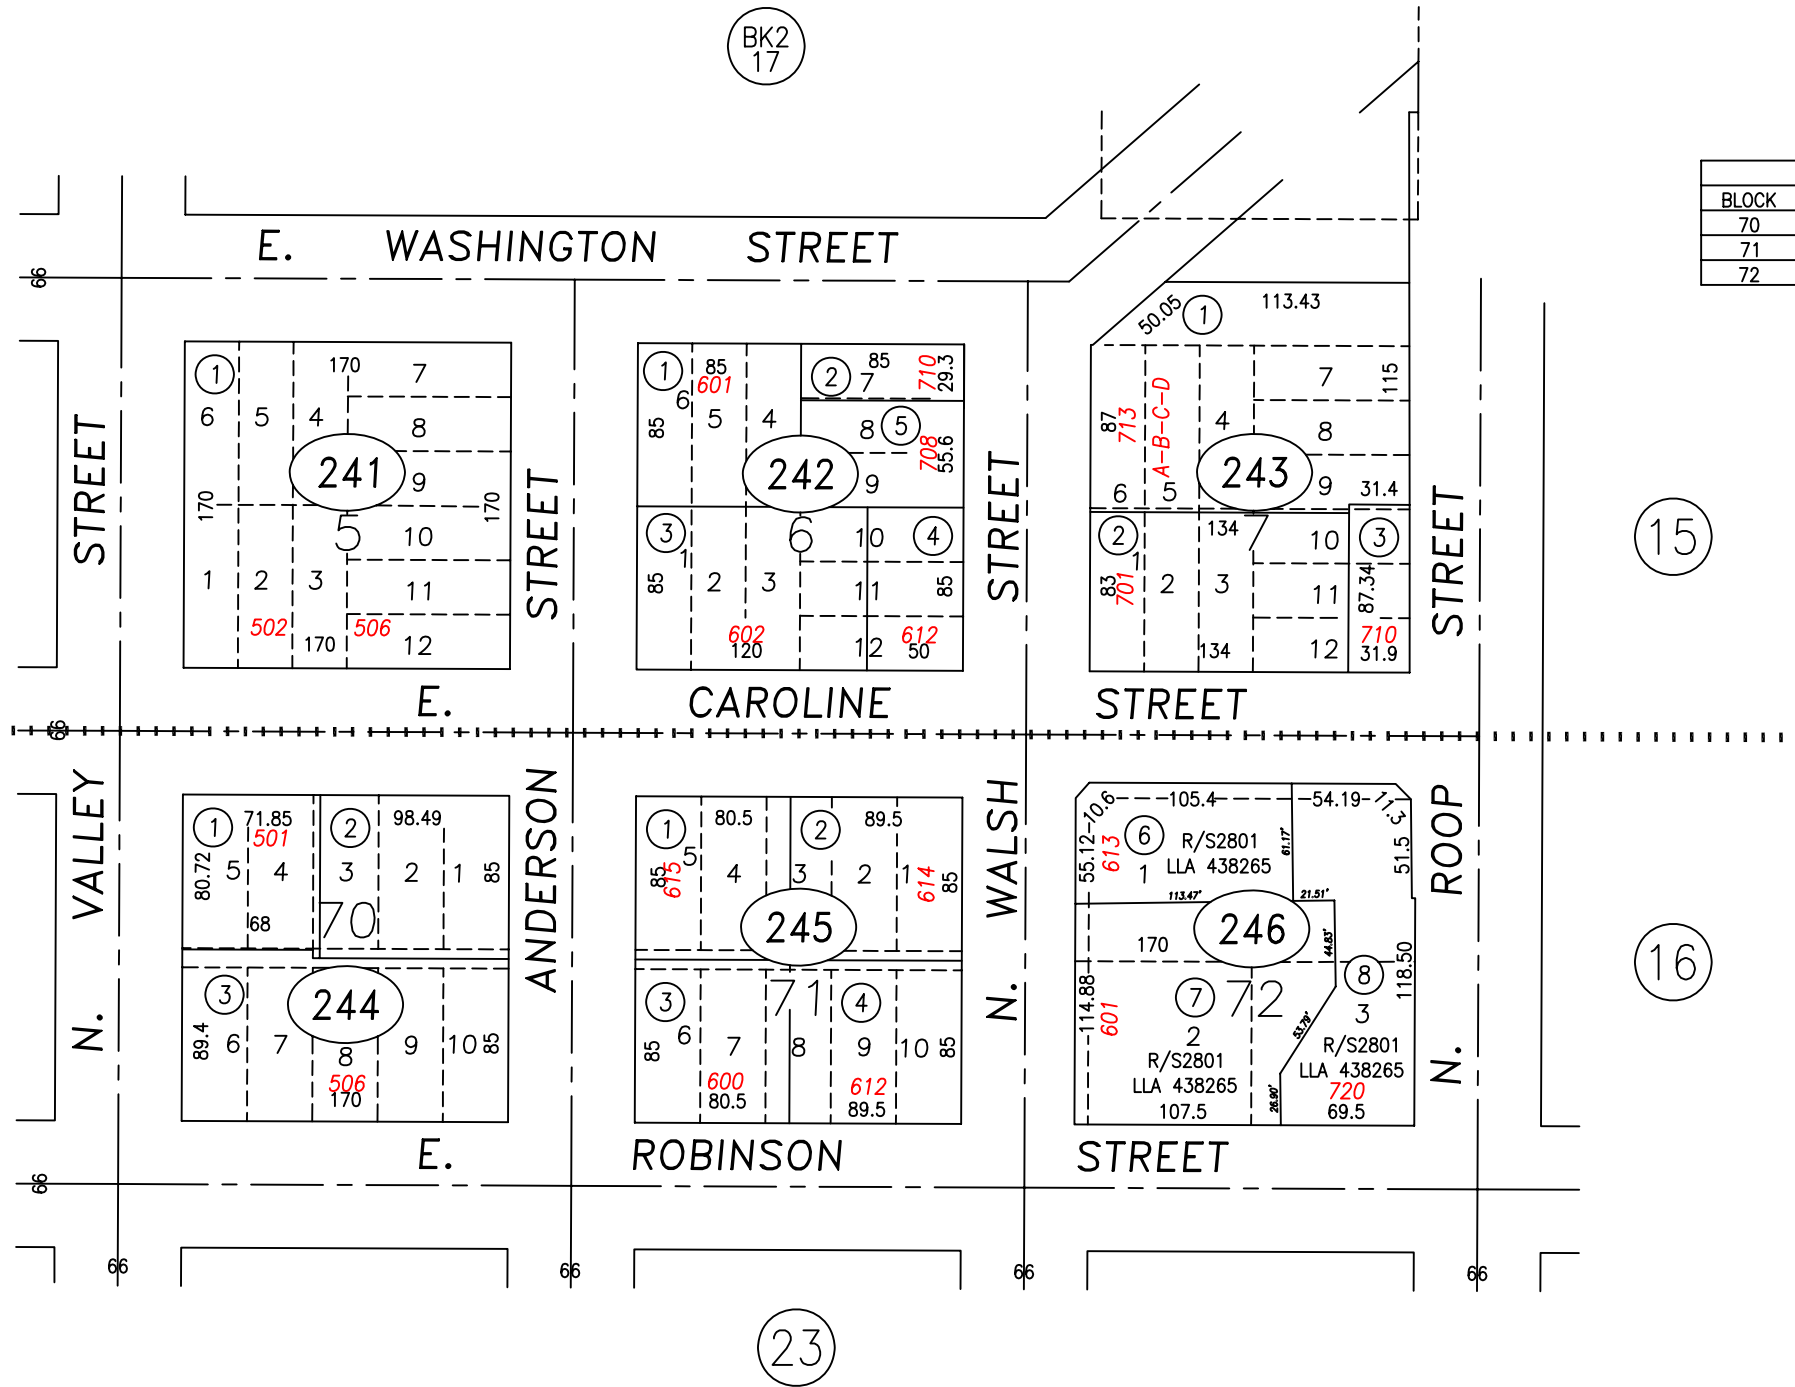

ALLEY ABANDONMENTS		
BLOCK	DOCUMENT	DATE
70	BK 87 PG 431	7/22/69
71	BK 143 PG 281	1973
72	DOC # 422157	5/10/12



SCALE: 1" = 100'  
REVISED: 09/24/2013

PARCEL 004-246-02 IS NOW 08 & 004-246-04 IS NOW 06 DOC 004-246-05 IS NOW 07 LLA 438265 R/S 2801

NOTE  
SOME PARCELS DELINEATED HEREON MAY NOT BE PRESENTED IN TRUE SIZE, SHAPE, OR LOCATION DUE TO DISCREPANCIES BETWEEN LOT LINES.  
CARSON CITY, NEVADA  
THIS MAP IS PREPARED FOR THE USE OF THE CARSON CITY ASSESSOR FOR ASSESSMENT AND ILLUSTRATIVE PURPOSES ONLY, IT DOES NOT REPRESENT A SURVEY. NO LIABILITY IS ASSUMED AS TO THE SUFFICIENCY OR ACCURACY OF THE DATA DELINEATED HEREON. YOU CAN VIEW AND PRINT OUR MAPS AT NO CHARGE FROM OUR WEBSITE AT WWW.CARSON-CITY.NV.US

MUSSER DIVISION